

AMITY TWP POOL REQUIREMENTS

➤ **Construction**

- In-ground, Above-ground and Storable pools and Spas shall be designed and constructed in conformance with International Swimming Pool & Spa Code (ISPSC)

➤ **Location**

- Pool, equipment, walkways, and barriers must be placed per the setbacks listed on your Zoning Permit.

➤ **Electric**

- Receptacle for plug in pump motors must be a single GFCI protected and twist lock type. They are permitted between 6' & 10' from the edge of the pool.
- At least one 125-volt, 15- or 20-ampere GFCI receptacle supplied by a general-purpose branch circuit shall be located no less than 6 feet from and not more than 20 feet from the edge of the pool wall.
- Pool heaters and pumps must have a readily accessible means of disconnecting all ungrounded conductors. Disconnect must be within sight from the equipment it serves and at least 5' from pool wall.
- Time switches that can automatically turn off and on heaters and pumps must be installed on all pools

➤ **Plumbing**

- All piping for circulation system of in-ground pools must be hydrostatically tested at 25lbs for 15 minutes.

➤ **Bonding**

- All metallic parts of pool, reinforcing, coping, ladders, decks, and diving boards within 5' of edge of water must be bonded together by a solid copper conductor not smaller than 8 AWG to the bonding lug on the pump motor.
- The walking surface (grass, wood, concrete, pavers) that extends 3' horizontally along the contours of the pool must be bonded to all metal components of the pool by a bare solid copper conductor not smaller than 8 AWG and must be connected at four points uniformly spaced around the perimeter of the pool. The conductor must be placed 18–24 inches from edge of the pool and 4-6 inches below grade.
- The pool water shall be intentionally bonded by means of a conductive surface area not less than 9 square inches installed in contact with the pool water and connected to the bonding grid.

➤ **Lighting**

- Wet-niche, dry-niche, or no-niche luminaries shall be connected to an insulated copper equipment grounding conductor sized in accordance with Table E3808.12 but not smaller than 12 AWG.
- Electrical junction box must be located not less than 4", measured from the inside of the bottom of the box, above the ground level, or pool deck, or not less than 8 inches above the maximum pool water level, and shall be located not less than 4' from the inside wall of the pool.

➤ **Safety**

- All pools shall have a means of entry and exit from the pool in the shallow end, and the deep end if > 5' deep
- A rope and float assembly shall be installed across the width of the pool where the point of first slope break occurs, not less than 1 foot and not greater than 2 feet towards the shallow side of the slope break

➤ **Signage**

- All safety signage provided by pool or spa manufacturer must be installed.

➤ **Barriers**

- Must meet Section 305 of the ISPSC (see attached)

➤ **Inspections**

- Contractor or Homeowner must call 24 hrs prior to the following *inspections*:
 - *Setback* – Pool, barriers, walkway and filter location must be marked, prior to any excavation.
 - *Electrical Service* – Trenching to pool must be done, conduit in place, prior to backfilling.
 - *Rough Plumbing* (In-ground only)– Circulation piping must be installed and ready for hydrostatic testing
 - *Backfill* - Piping that is installed in trenches, shall be inspected prior to backfilling.
 - *Bonding* - All metal parts must be bonded, prior to walking surfaces being installed.
 - *Barrier* – All Fences, barriers and gates must be installed. Maximum 24" depth of water permitted.
 - *Final Electric* – All electrical components must be installed and connected.
 - *Final Occupancy* –All inspections must be approved for Certificate of Occupancy to be issued

SECTION 305 BARRIER REQUIREMENTS

305.1 General.

The provisions of this section shall apply to the design of barriers for pools and spas. These design controls are intended to provide protection against the potential drowning and near drowning by restricting access to such pools or spas. These requirements provide an integrated level of protection against potential drowning through the use of physical barriers and warning devices.

Exceptions:

1. Spas and hot tubs with a lockable *safety cover* that complies with ASTM F 1346.
2. Swimming pools with a powered *safety cover* that complies with ASTM F 1346.

305.2 Outdoor swimming pools and spas.

Outdoor pools and spas and indoor swimming pools shall be surrounded by a barrier that complies with Sections 305.2.1 through 305.7.

305.2.1 Barrier height and clearances.

Barrier heights and clearances shall be in accordance with all of the following:

1. The top of the barrier shall be not less than 48 inches (1219 mm) above grade where measured on the side of the barrier that faces away from the pool or spa. Such height shall exist around the entire perimeter of the barrier and for a distance of 3 feet (914 mm) measured horizontally from the outside of the required barrier.
2. The vertical clearance between grade and the bottom of the barrier shall not exceed 2 inches (51 mm) for grade surfaces that are not solid, such as grass or gravel, where measured on the side of the barrier that faces away from the pool or spa.
3. The vertical clearance between a surface below the barrier to a solid surface, such as concrete, and the bottom of the required barrier shall not exceed 4 inches (102 mm) where measured on the side of the required barrier that faces away from the pool or spa.
4. Where the top of the pool or spa structure is above grade, the barrier shall be installed on grade or shall be mounted on top of the pool or spa structure. Where the barrier is mounted on the top of the pool or spa, the vertical clearance between the top of the pool or spa and the bottom of the barrier shall not exceed 4 inches (102 mm).

305.2.2 Openings.

Openings in the barrier shall not allow passage of a 4-inch-diameter (102 mm) sphere.

305.2.3 Solid barrier surfaces.

Solid barriers that do not have openings shall not contain indentations or protrusions that form handholds and footholds, except for normal construction tolerances and tooled masonry joints.

305.2.4 Mesh fence as a barrier.

Mesh fences, other than chain link fences in accordance with Section 305.2.7, shall be installed in accordance with the manufacturer's instructions and shall comply with the following:

1. The bottom of the mesh fence shall be not more than 1 inch (25 mm) above the deck or installed surface or grade.
2. The maximum vertical clearance from the bottom of the mesh fence and the solid surface shall not permit the fence to be lifted more than 4 inches (102 mm) from grade or decking.
3. The fence shall be designed and constructed so that it does not allow passage of a 4-inch (102 mm) sphere under any mesh panel. The maximum vertical clearance from the bottom of the mesh fence and the solid surface shall not be more than 4 inches (102 mm) from grade or decking.
4. An attachment device shall attach each barrier section at a height not lower than 45 inches (1143 mm) above grade. Common attachment devices include, but are not limited to, devices that provide the security equal to or greater than that of a hook-and-eyetype latch incorporating a spring-actuated retaining lever such as a safety gate hook.
5. Where a hinged gate is used with a mesh fence, the gate shall comply with Section 305.3.
6. Patio deck sleeves such as vertical post receptacles that are placed inside the patio surface shall be of a nonconductive material.
7. Mesh fences shall not be installed on top of onground residential pools.

305.2.5 Closely spaced horizontal members.

Where the barrier is composed of horizontal and vertical members and the distance between the tops of the horizontal members is less than 45 inches (1143 mm), the horizontal members shall be located on the pool or spa side of the fence. Spacing between vertical members shall not exceed $1\frac{3}{4}$ inches (44 mm) in width. Where there are decorative cutouts within vertical members, spacing within the cutouts shall not exceed $1\frac{3}{4}$ inches (44 mm) in width.

305.2.6 Widely spaced horizontal members.

Where the barrier is composed of horizontal and vertical members and the distance between the tops of the horizontal members is 45 inches (1143 mm) or more, spacing

between vertical members shall not exceed 4 inches (102 mm). Where there are decorative cutouts within vertical members, the interior width of the cutouts shall not exceed $1\frac{3}{4}$ inches (44 mm).

305.2.7 Chain link dimensions.

The maximum opening formed by a chain link fence shall be not more than $1\frac{3}{4}$ inches (44 mm). Where the fence is provided with slats fastened at the top and bottom which reduce the openings, such openings shall be not more than $1\frac{3}{4}$ inches (44 mm).

305.2.8 Diagonal members.

Where the barrier is composed of diagonal members, the maximum opening formed by the diagonal members shall be not more than $1\frac{3}{4}$ inches (44 mm). The angle of diagonal members shall be not greater than 45 degrees (0.79 rad) from vertical.

305.2.9 Clear zone.

There shall be a clear zone of not less than 36 inches (914 mm) between the exterior of the barrier and any permanent structures or equipment such as pumps, filters and heaters that can be used to climb the barrier.

305.2.10 Poolside barrier setbacks.

The pool or spa side of the required barrier shall be not less than 20 inches (508 mm) from the water's edge.

305.3 Gates.

Access gates shall comply with the requirements of Sections 305.3.1 through 305.3.3 and shall be equipped to accommodate a locking device. Pedestrian access gates shall open outward away from the pool or spa, shall be self-closing and shall have a self-latching device.

305.3.1 Utility or service gates.

Gates not intended for pedestrian use, such as utility or service gates, shall remain locked when not in use.

305.3.2 Double or multiple gates.

Double gates or multiple gates shall have at least one leaf secured in place and the adjacent leaf shall be secured with a self-latching device. The gate and barrier shall not have openings larger than $\frac{1}{2}$ inch (12.7 mm) within 18 inches (457 mm) of the latch release mechanism. The self-latching device shall comply with the requirements of Section 305.3.3.

305.3.3 Latches.

Where the release mechanism of the self-latching device is located less than 54 inches (1372 mm) from grade, the release mechanism shall be located on the pool or spa side of the gate not less than 3 inches (76 mm) below the top of the gate, and the gate and barrier

shall not have openings greater than $\frac{1}{2}$ inch (12.7 mm) within 18 inches (457 mm) of the release mechanism.

305.4 Structure wall as a barrier.

Where a wall of a dwelling or structure serves as part of the barrier and where doors or windows provide direct access to the pool or spa through that wall, one of the following shall be required:

1. Operable windows having a sill height of less than 48 inches (1219 mm) above the indoor finished floor and doors shall have an alarm that produces an audible warning when the window, door or their screens are opened. The alarm shall be listed and labeled as a water hazard entrance alarm in accordance with UL 2017. In dwellings or structures not required to be Accessible units, Type A units or Type B units, the operable parts of the alarm deactivation switches shall be located 54 inches (1372 mm) or more above the finished floor. In dwellings or structures required to be Accessible units, Type A units or Type B units, the operable parts of the alarm deactivation switches shall be located not greater than 54 inches (1372 mm) and not less than 48 inches (1219 mm) above the finished floor.
2. A safety cover that is listed and labeled in accordance with ASTM F 1346 is installed for the pools and spas.
3. An approved means of protection, such as self-closing doors with self-latching devices, is provided. Such means of protection shall provide a degree of protection that is not less than the protection afforded by Item 1 or 2.

305.5 Onground residential pool structure as a barrier.

An onground *residential* pool wall structure or a barrier mounted on top of an onground *residential* pool wall structure shall serve as a barrier where all of the following conditions are present:

1. Where only the pool wall serves as the barrier, the bottom of the wall is on grade, the top of the wall is not less than 48 inches (1219 mm) above grade for the entire perimeter of the pool, the wall complies with the requirements of Section 305.2 and the pool manufacturer allows the wall to serve as a barrier.
2. Where a barrier is mounted on top of the pool wall, the top of the barrier is not less than 48 inches (1219 mm) above grade for the entire perimeter of the pool, and the wall and the barrier on top of the wall comply with the requirements of Section 305.2.
3. Ladders or steps used as means of access to the pool are capable of being secured, locked or removed to prevent access except where the ladder or steps are surrounded by a barrier that meets the requirements of Section 305.
4. Openings created by the securing, locking or removal of ladders and steps do not allow the passage of a 4 inch (102 mm) diameter sphere.
5. Barriers that are mounted on top of onground *residential* pool walls are installed in

305.6 Natural barriers.

In the case where the pool or spa area abuts the edge of a lake or other natural body of water, public access is not permitted or allowed along the shoreline, and required barriers extend to and beyond the water's edge not less than 18 inches (457 mm), a barrier is not required between the natural body of water shoreline and the pool or spa.

305.7 Natural topography.


Natural topography that prevents direct access to the pool or spa area shall include but not be limited to mountains and natural rock formations. A natural barrier approved by the governing body shall be acceptable provided that the degree of protection is not less than the protection afforded by the requirements of Sections 305.2 through 305.5.

LADDERS USED AS MEANS OF ACCESS TO THE POOL MUST BE CAPABLE OF BEING SECURED, LOCKED OR REMOVED

AREA WHERE TOP OF POOL WALL MUST BE 48" MINIMUM ABOVE GRADE

TO USE THE WALL OF POOL AS A BARRIER, THE POOL MANUFACTURER MUST ALLOW THE WALL TO SERVE AS A BARRIER


AERIAL VIEW

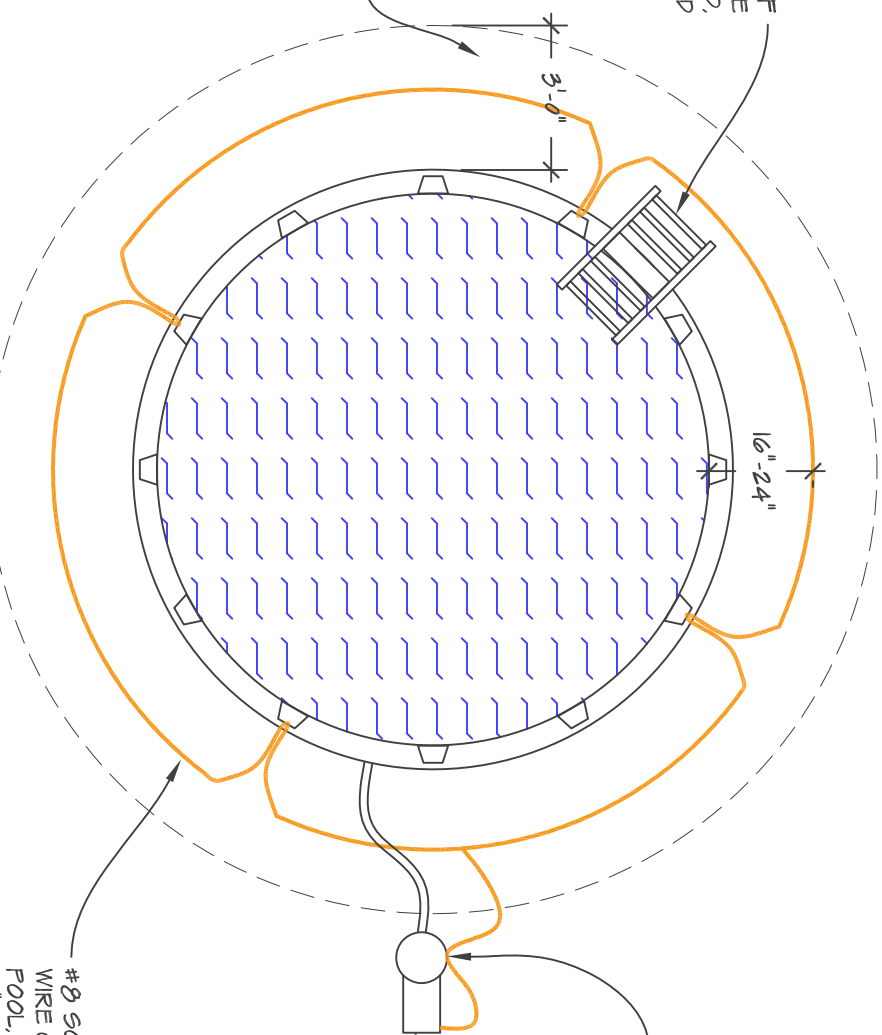

BONDING LOOP MUST BE ATTACHED TO POOL WATER & LUG ON BOTTOM OF MOTOR


POWER MUST BE ON A PROGRAMMABLE TIMER

#8 SOLID BARE COPPER BONDING WIRE CONNECTED AT (4) POINTS OF POOL, POOL WATER & LUG ON MOTOR 18" - 24" FROM POOL 4" - 6" DEEP

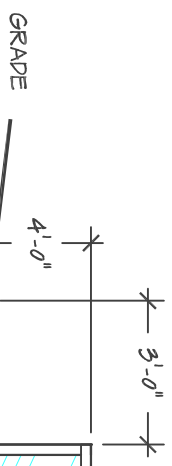

4'-6" DEEP #8 BONDING WIRE

ELEVATION VIEW

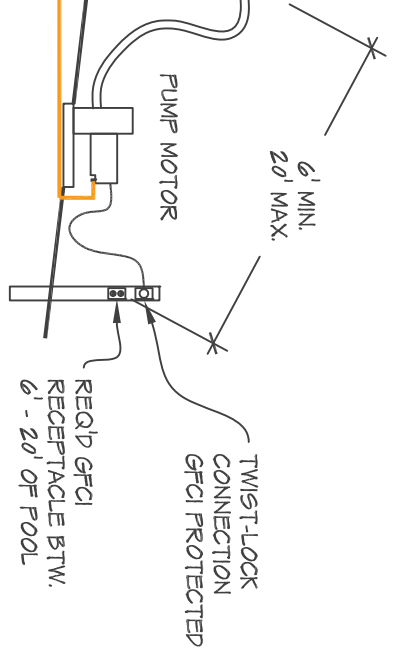

6' MIN. 20' MAX.

TWIST-LOCK CONNECTION GFCI PROTECTED


RECEPT GFCI RECEPTACLE BTW. 6' - 20' OF POOL

ALL POOLS MUST MEET THE 2015 INT'L RESIDENTIAL CODE AND THE 2015 INT'L SWIMMING POOL & SPA CODE

CODES FOR ABOVE-GROUND POOLS DRAWING AGP - 1 SCALE: 1/4" = 1'-0"


DECKS FOR ABOVE-GROUND POOLS

THESE ARE EXAMPLES ONLY TO DEMONSTRATE BARRIER CODES

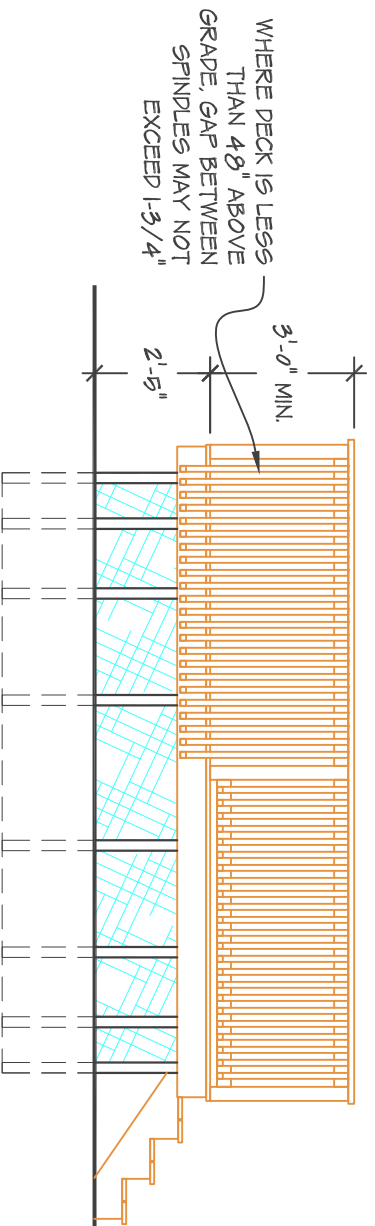

BACK VIEW

GATE MUST BE SELF-CLOSING & SELF-LATCHING, WITH LATCH ON POOL SIDE AT LEAST 3" DOWN FROM TOP & MUST SWING AWAY FROM POOL

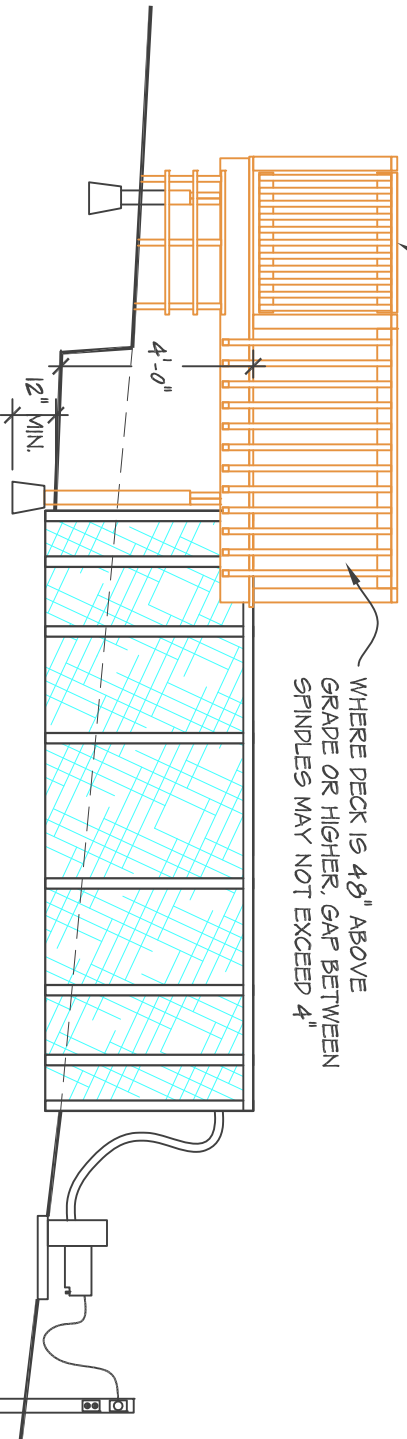

SIDE VIEW

ALL POOLS MUST MEET THE 2015 INT'L RESIDENTIAL CODE AND THE 2015 INT'L SWIMMING POOL & SPA CODE

CODES FOR ABOVE-GROUND POOLS
DRAWING AGP - 2 SCALE: 1/4" = 1'-0"