




AMITY TOWNSHIP SEWAGE TREATMENT PLANT

ACT 537 PLAN


SITE PLAN EXISTING CONDITIONS

JANUARY 2019

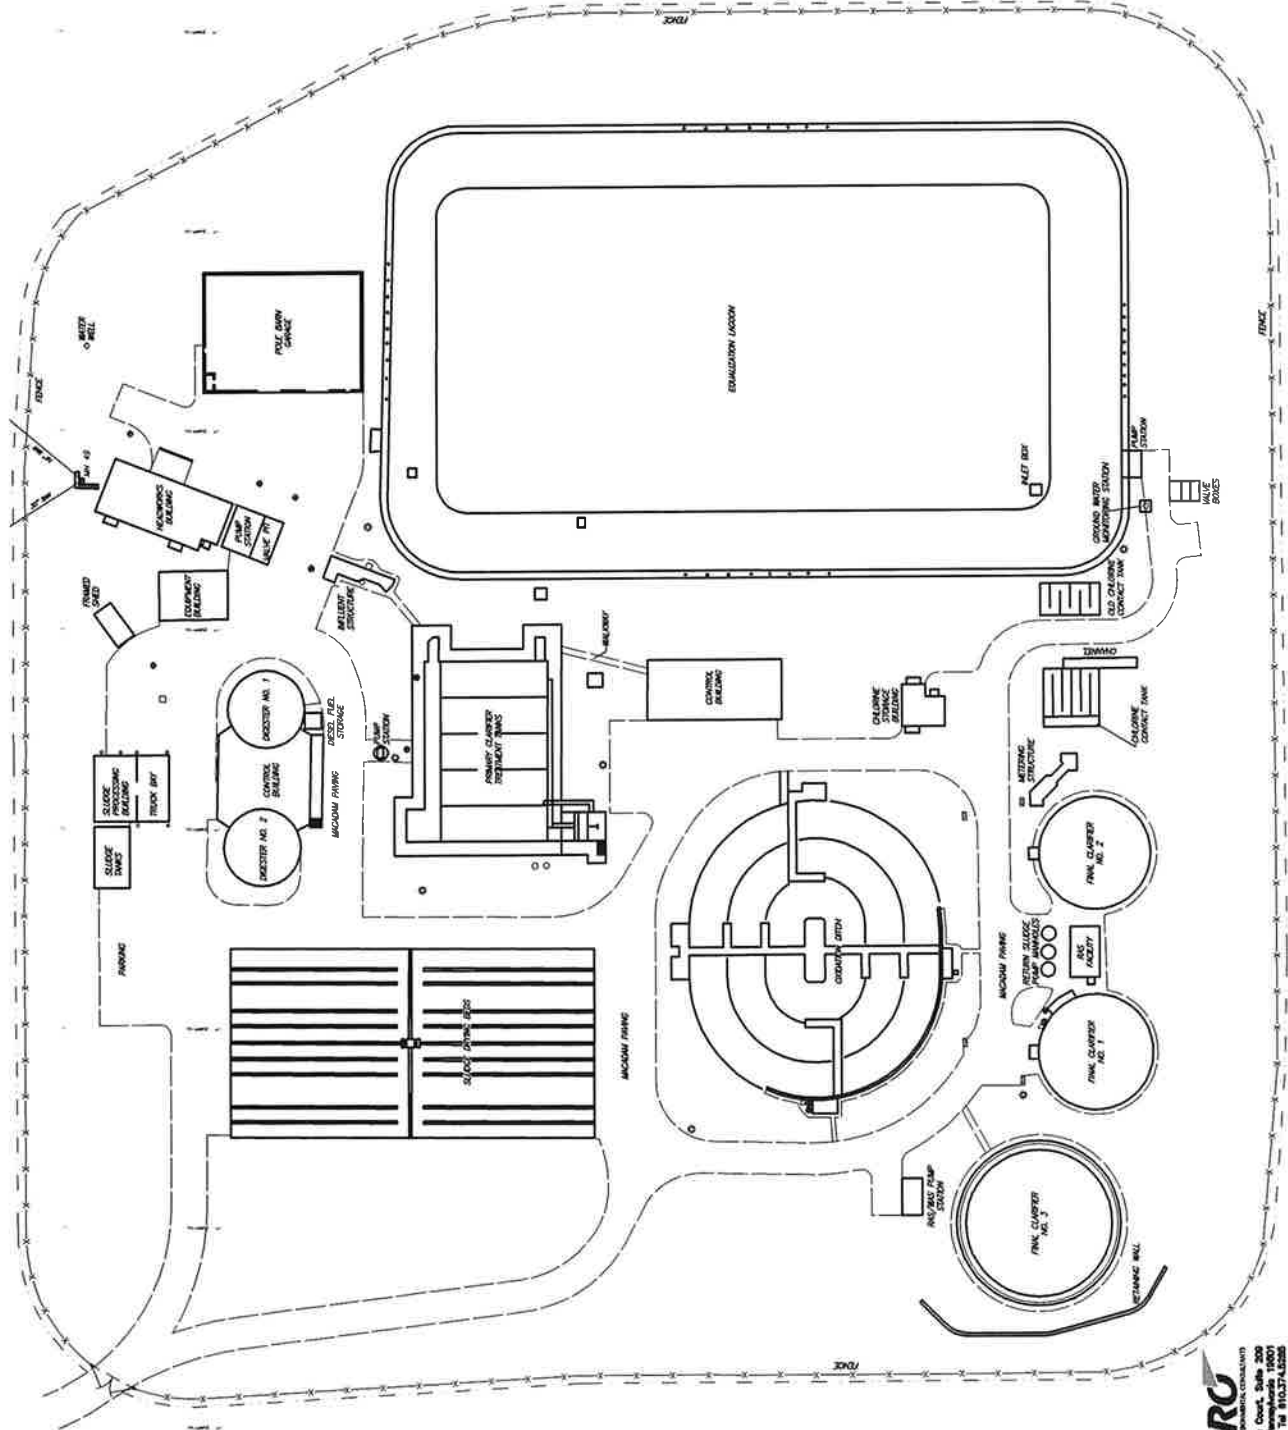

**AMITY TOWNSHIP
SEWAGE TREATMENT PLANT
ACT 537 PLAN
SITE PLAN
ALTERNATIVE 1**

JANUARY 2010

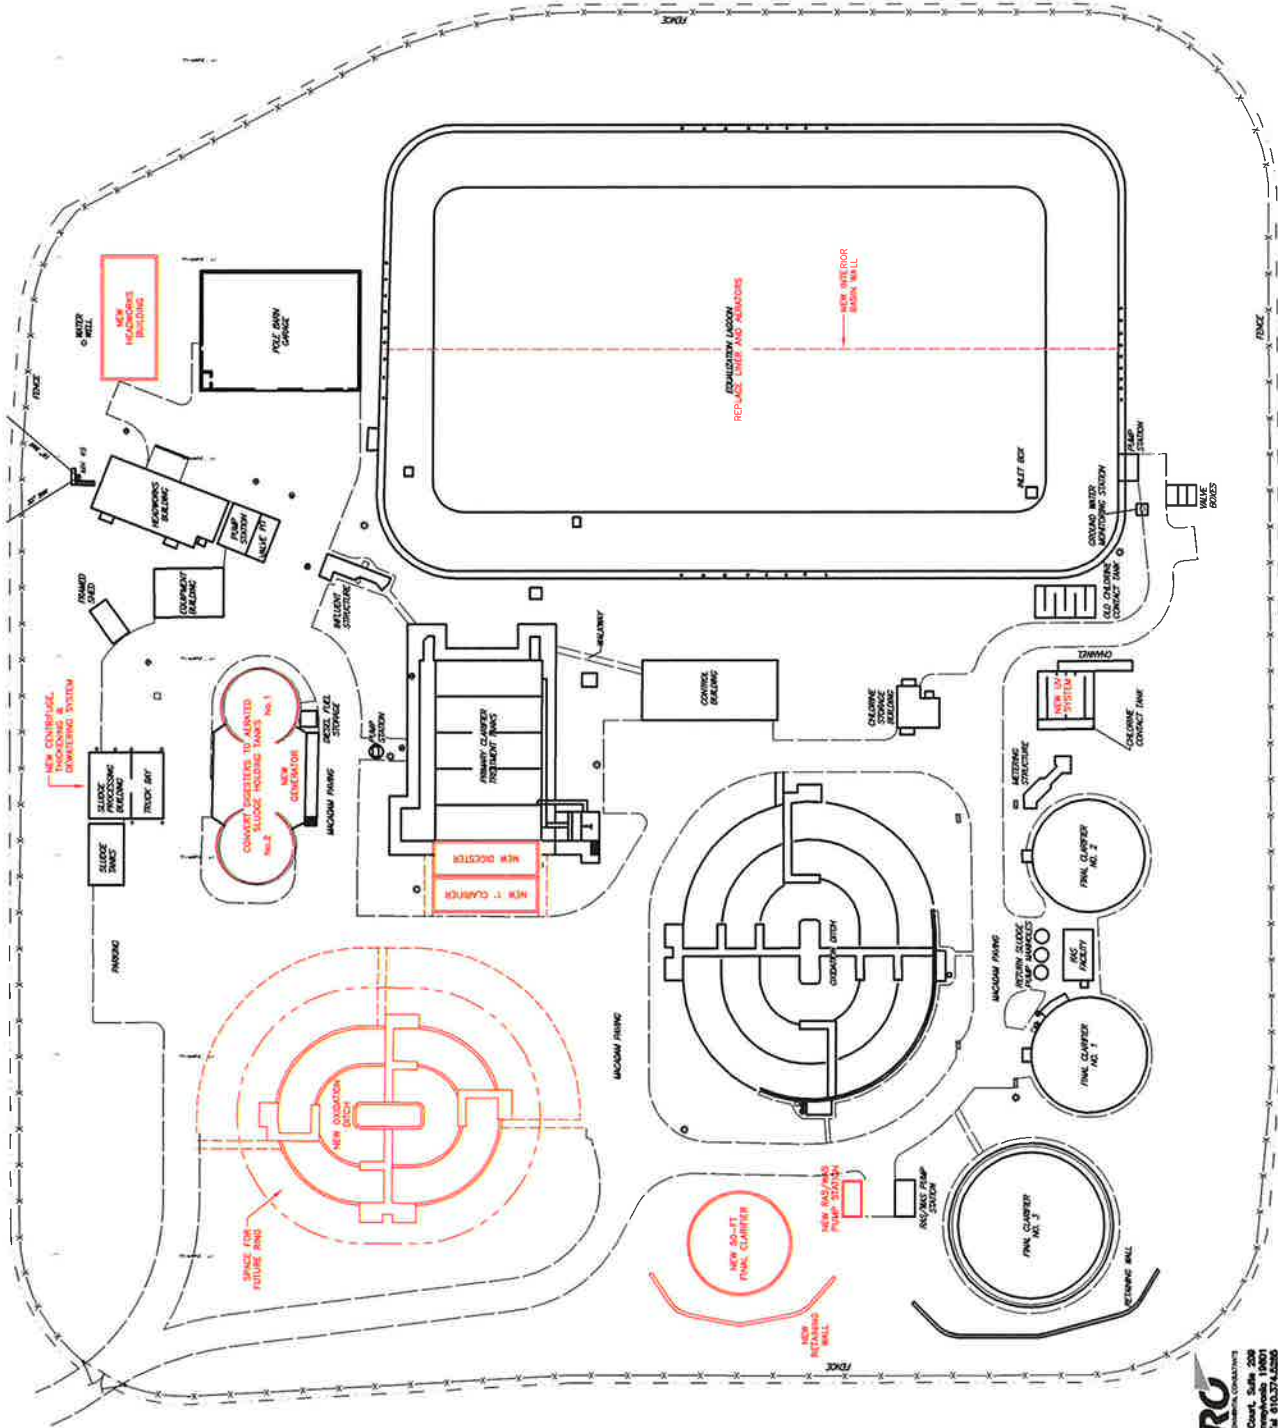

ARRCO
ARCHITECTS & ENGINEERS
300 Barksdale Court, Suite 200
Murrysville, Pennsylvania 15001
Tel: 724-663-4226

Do Not Copy Any Part Without Written Consent

