



1

2





3

4

5



6

7

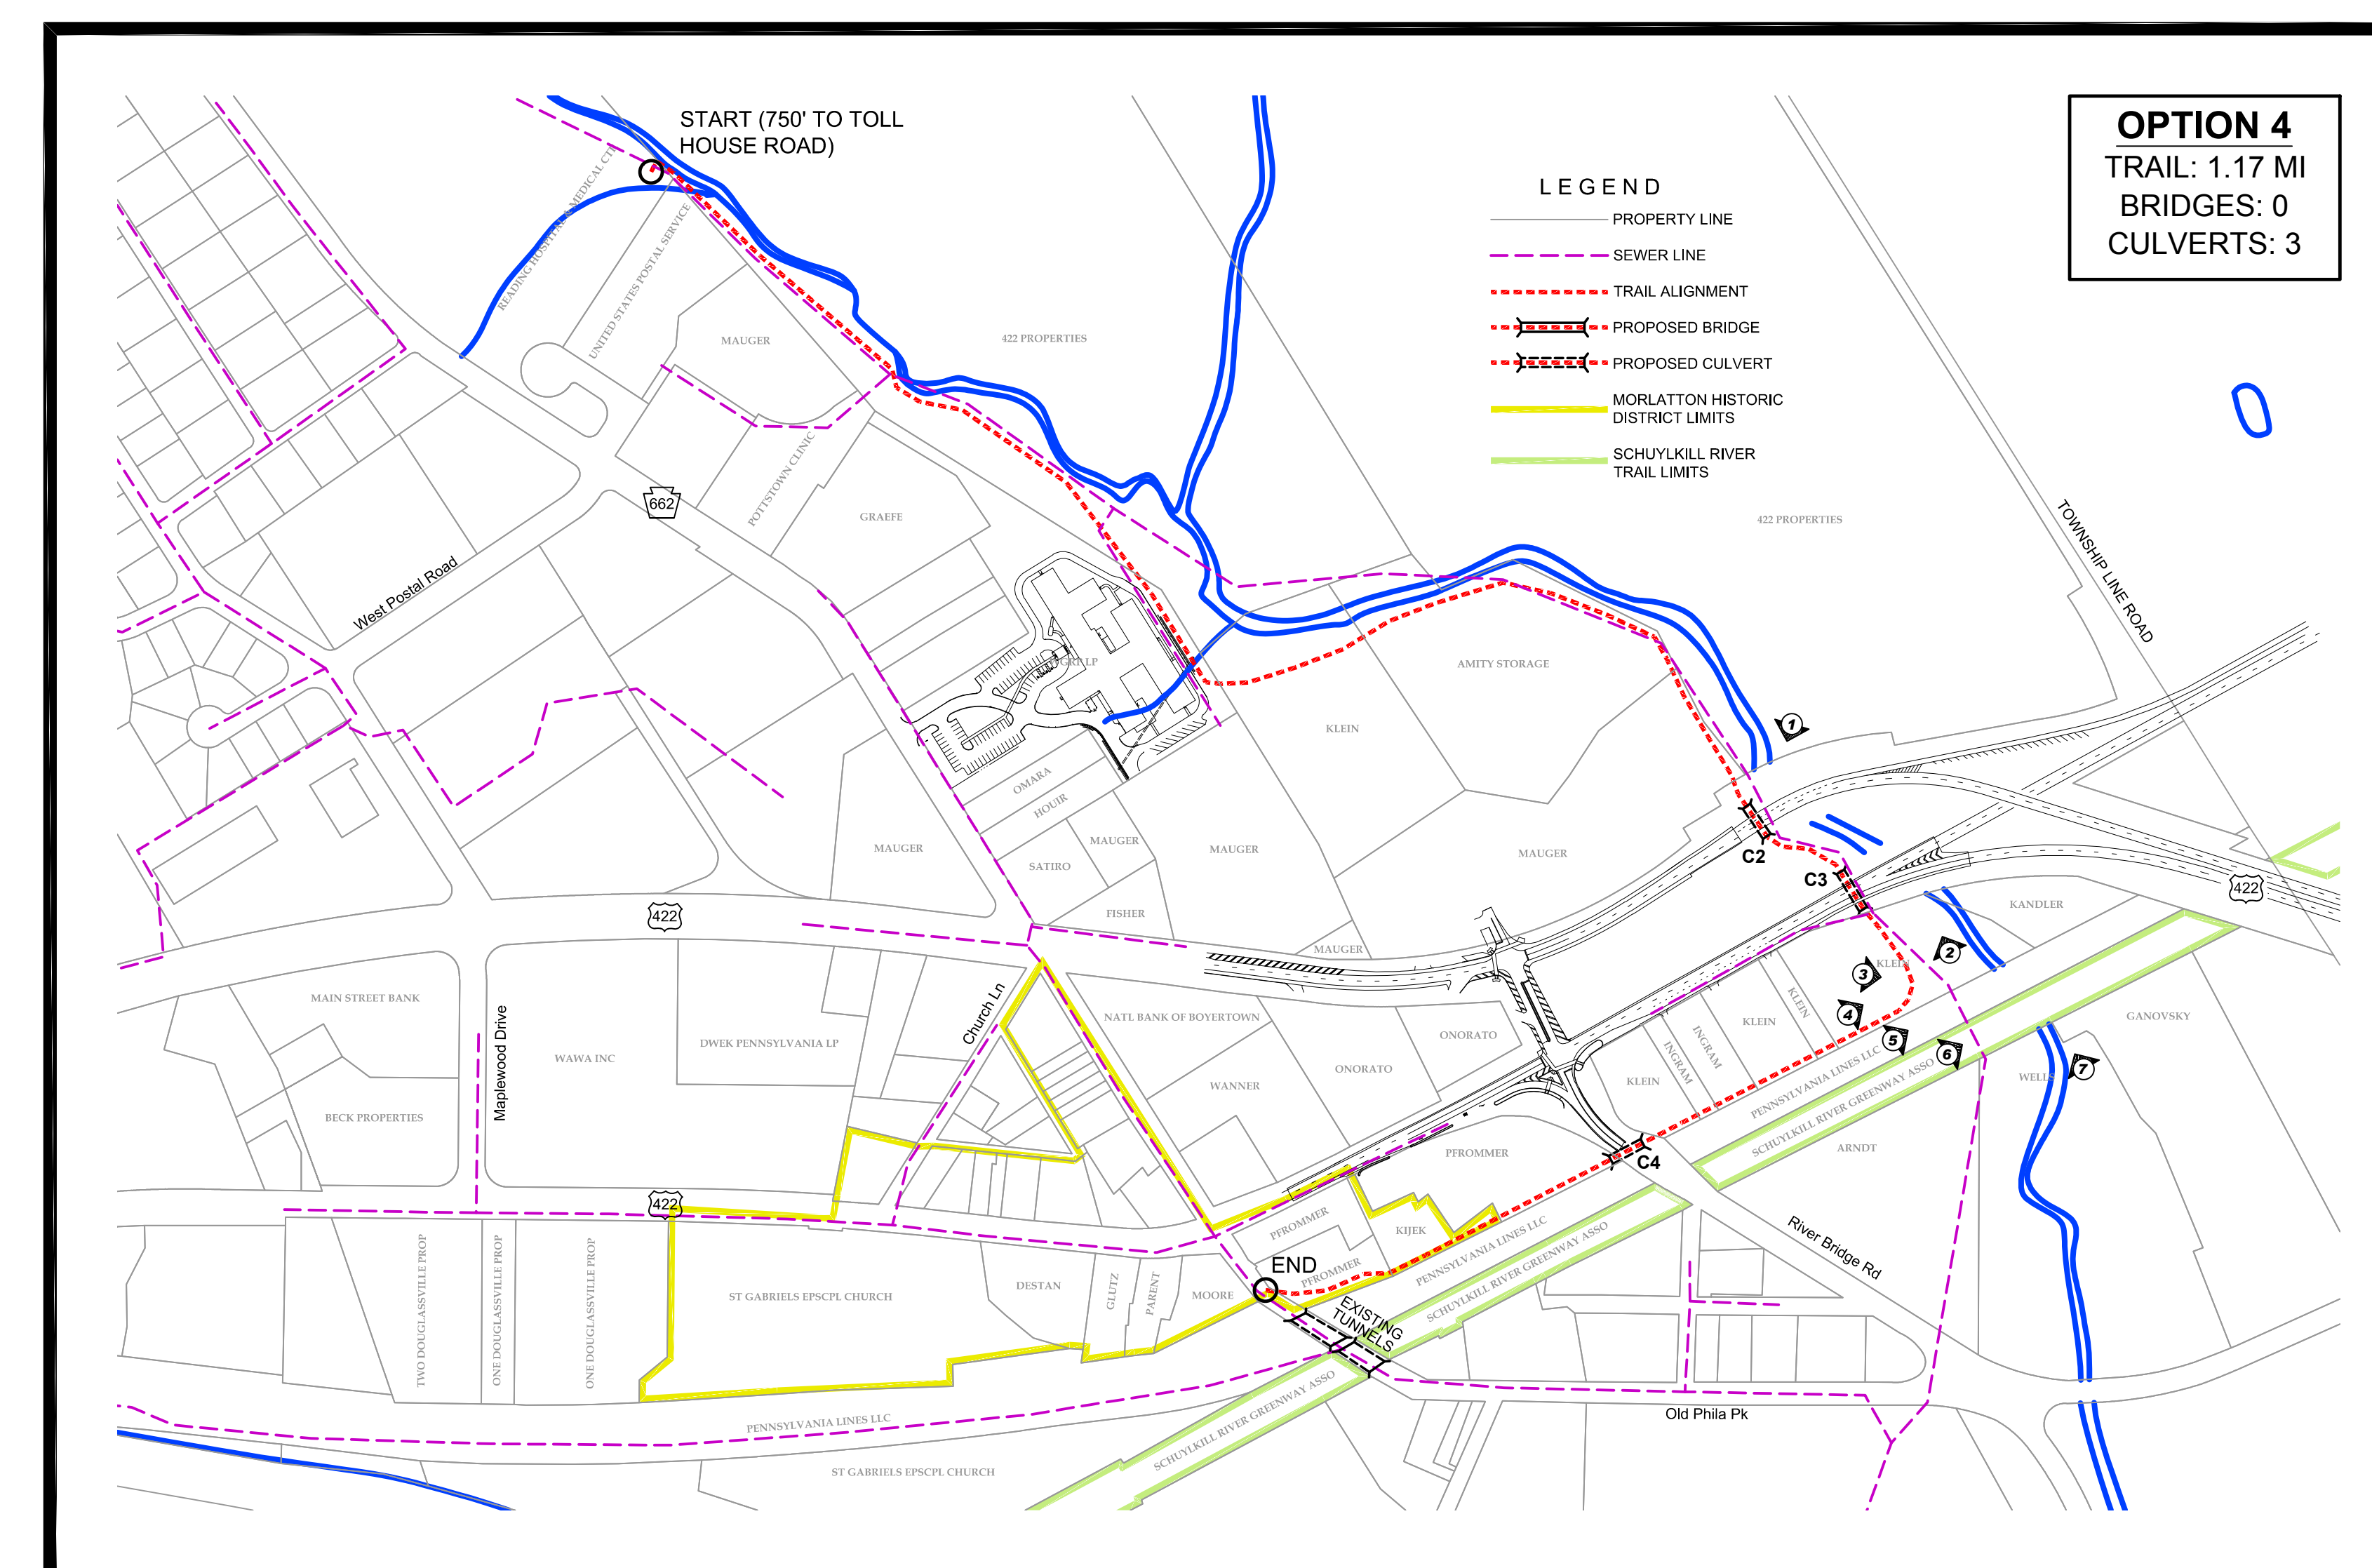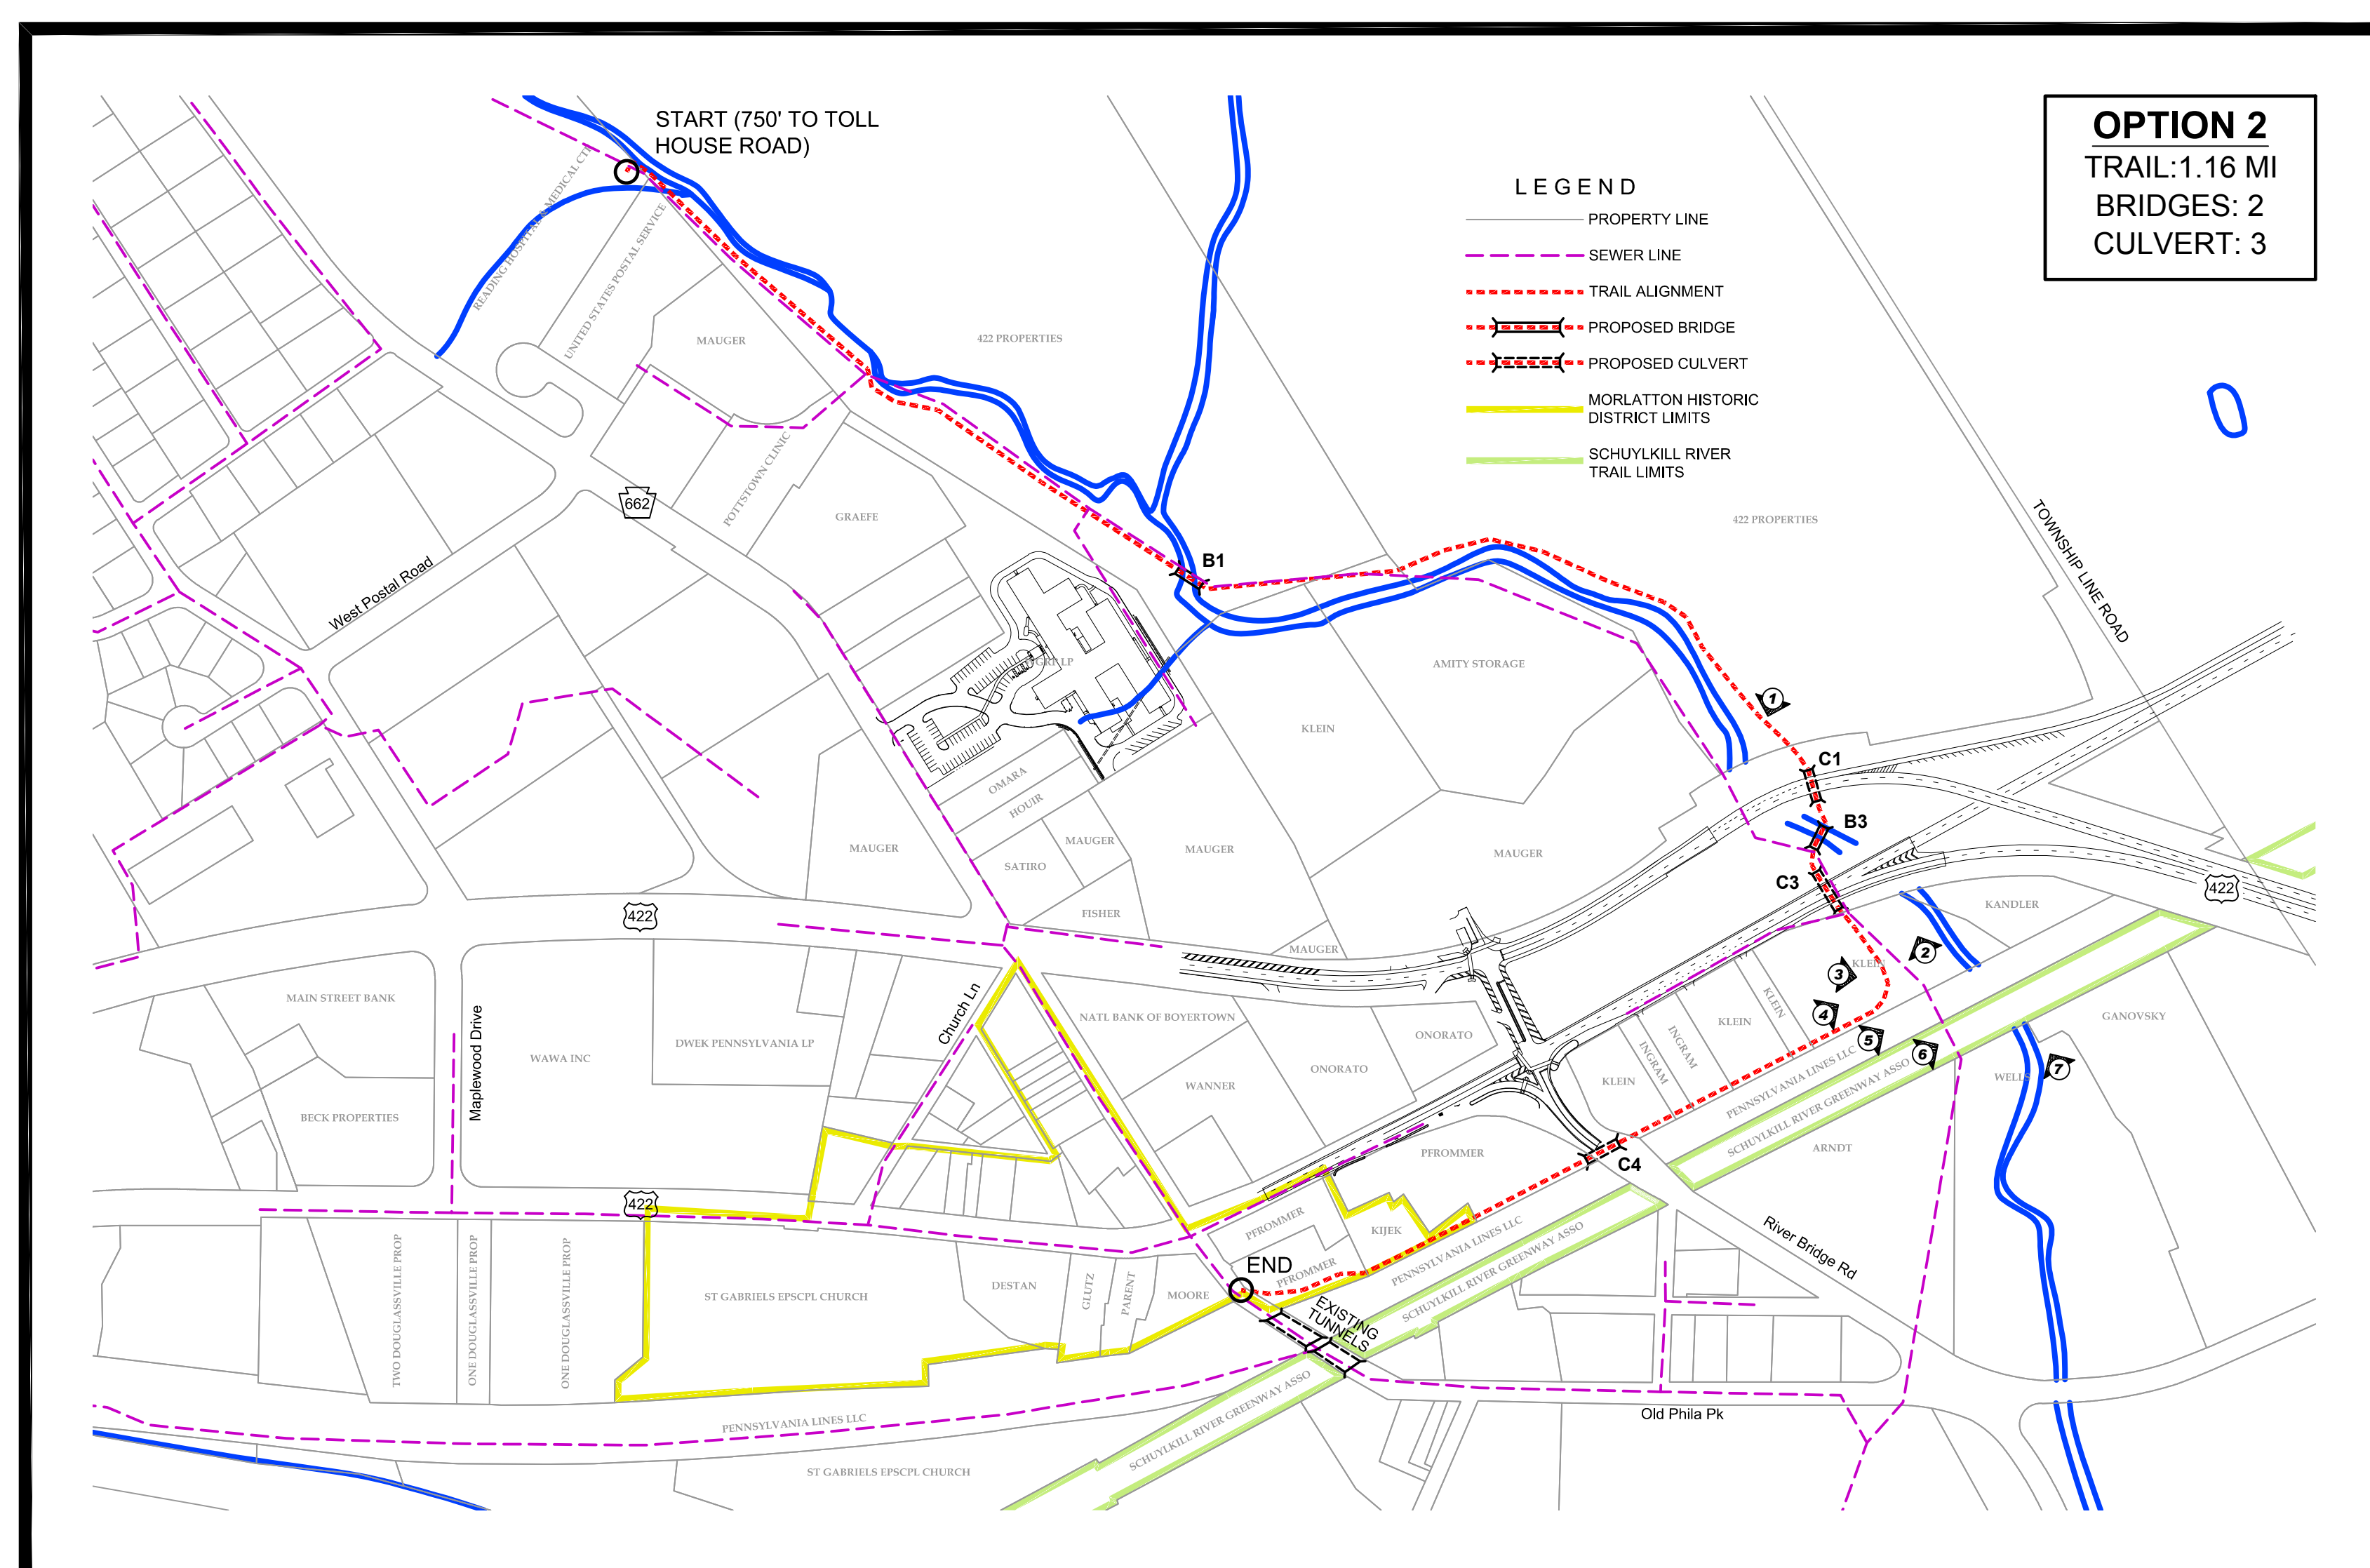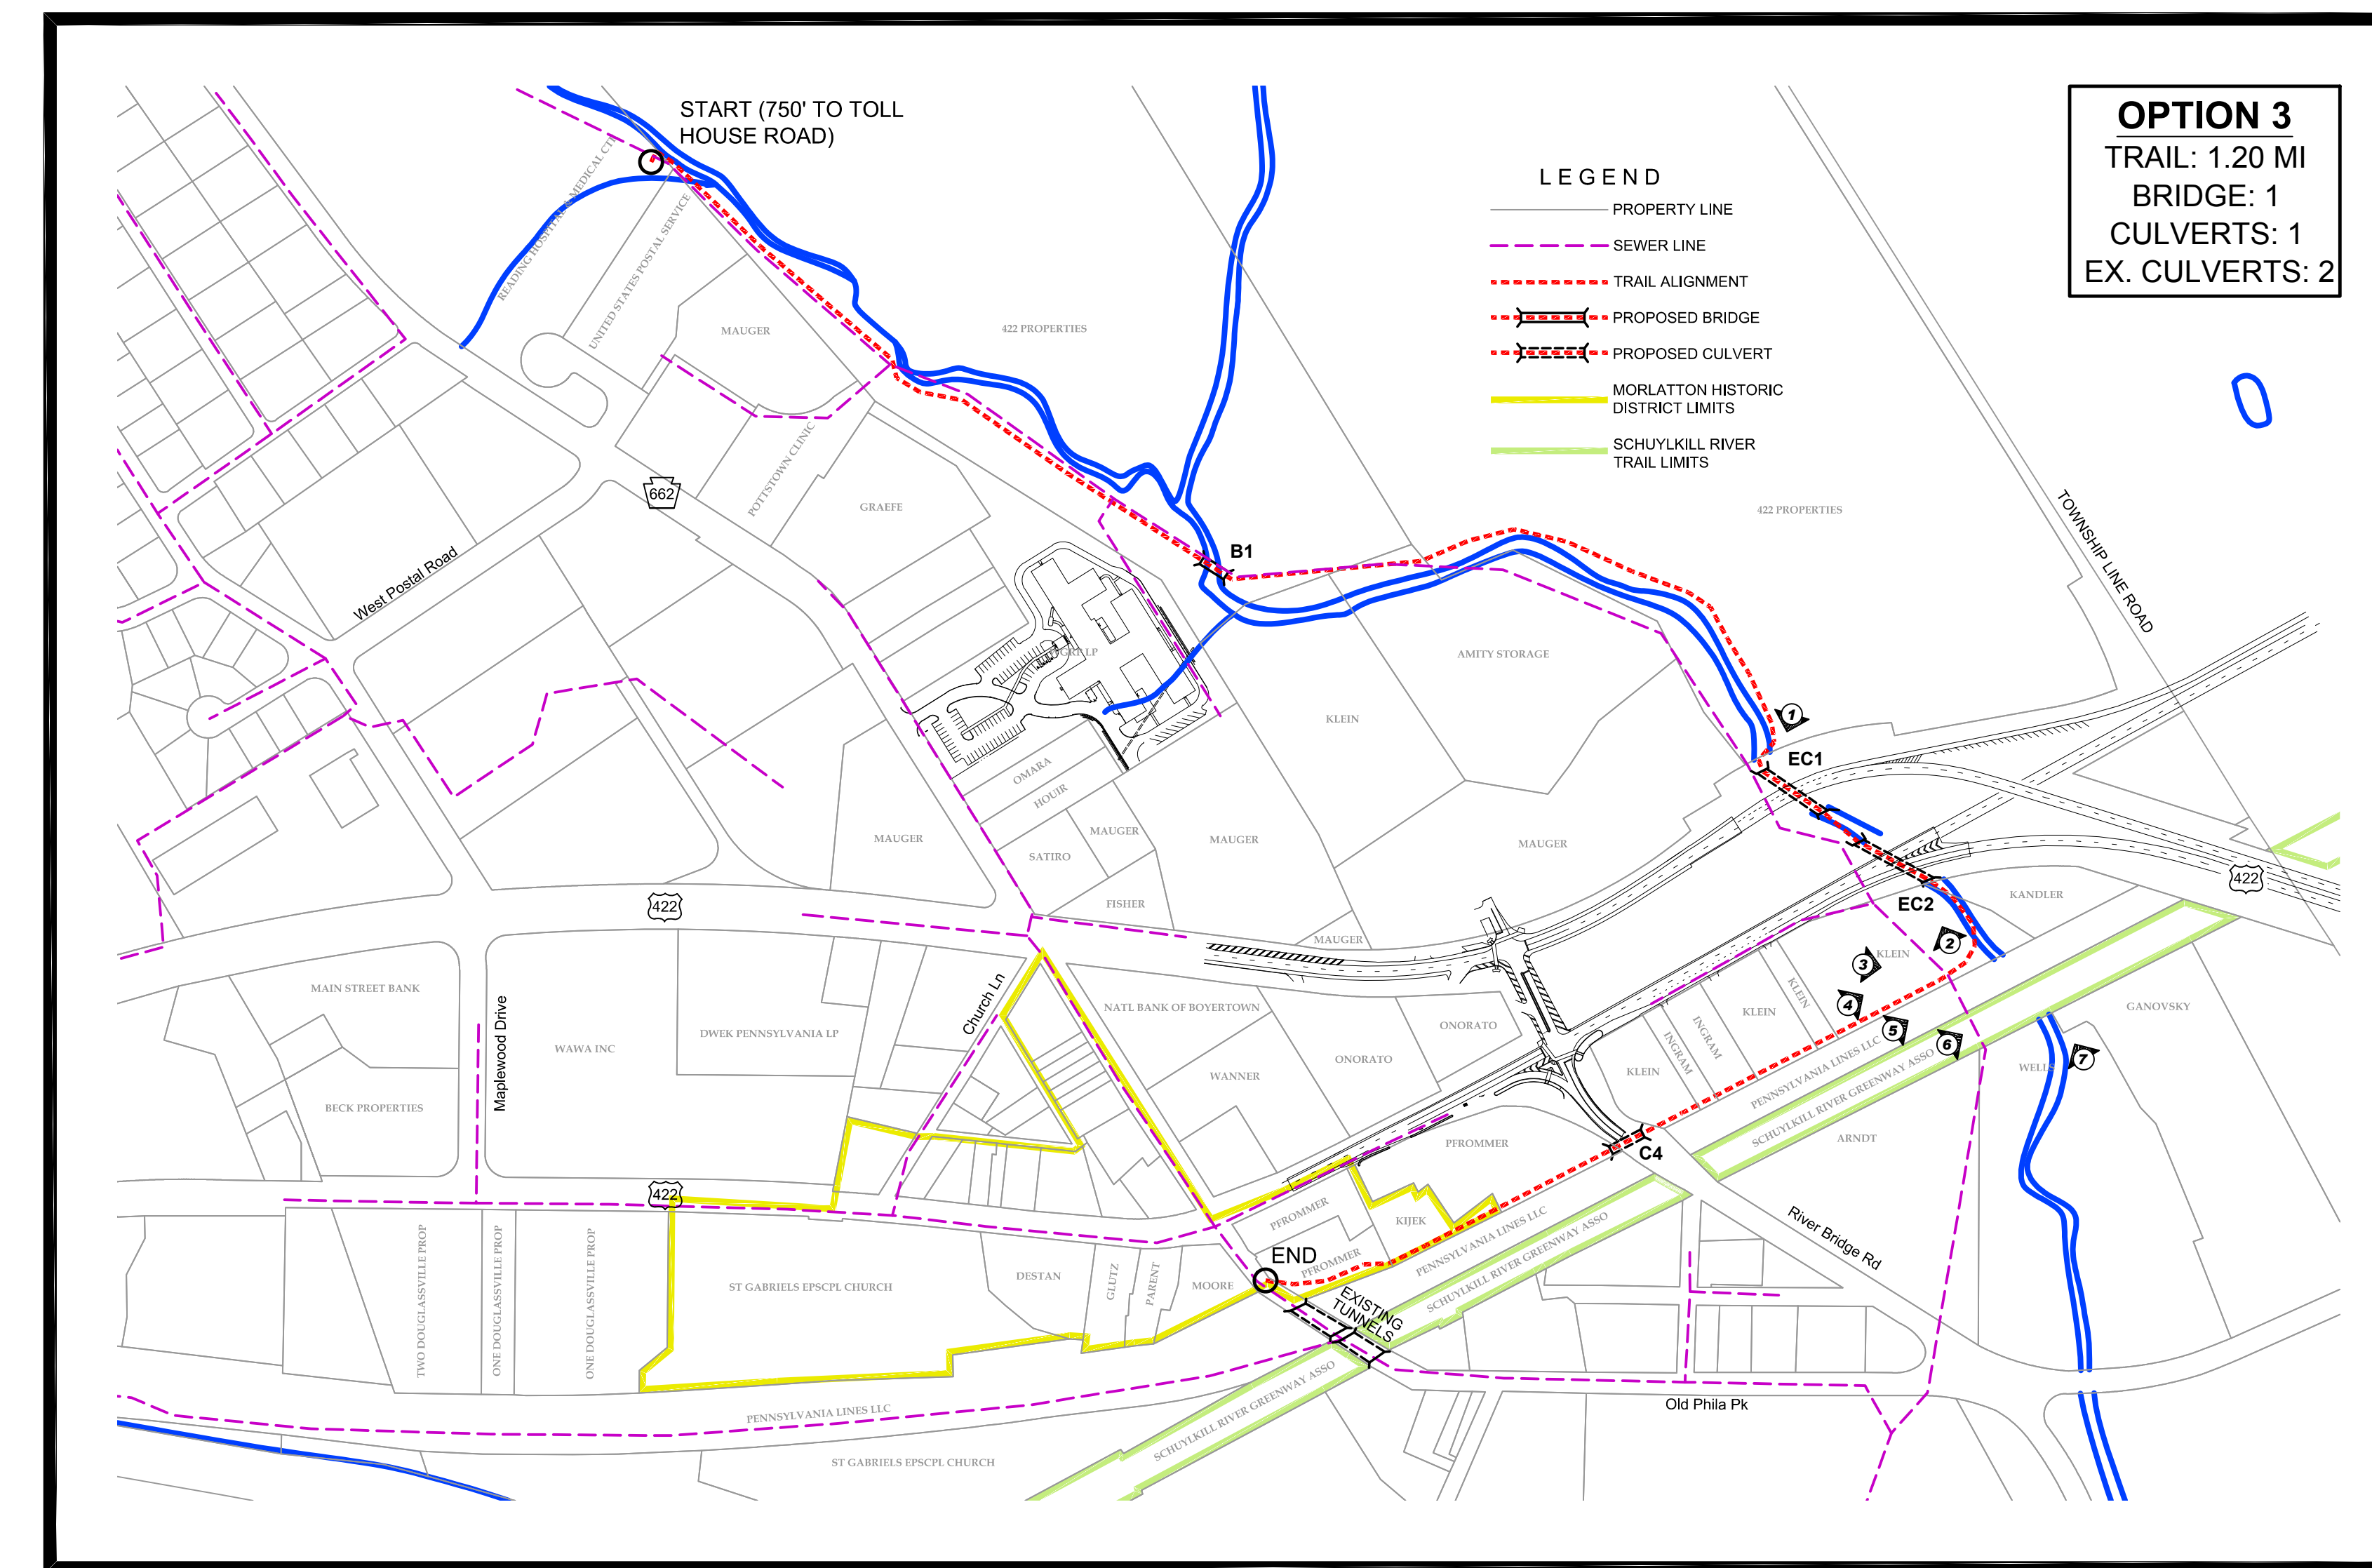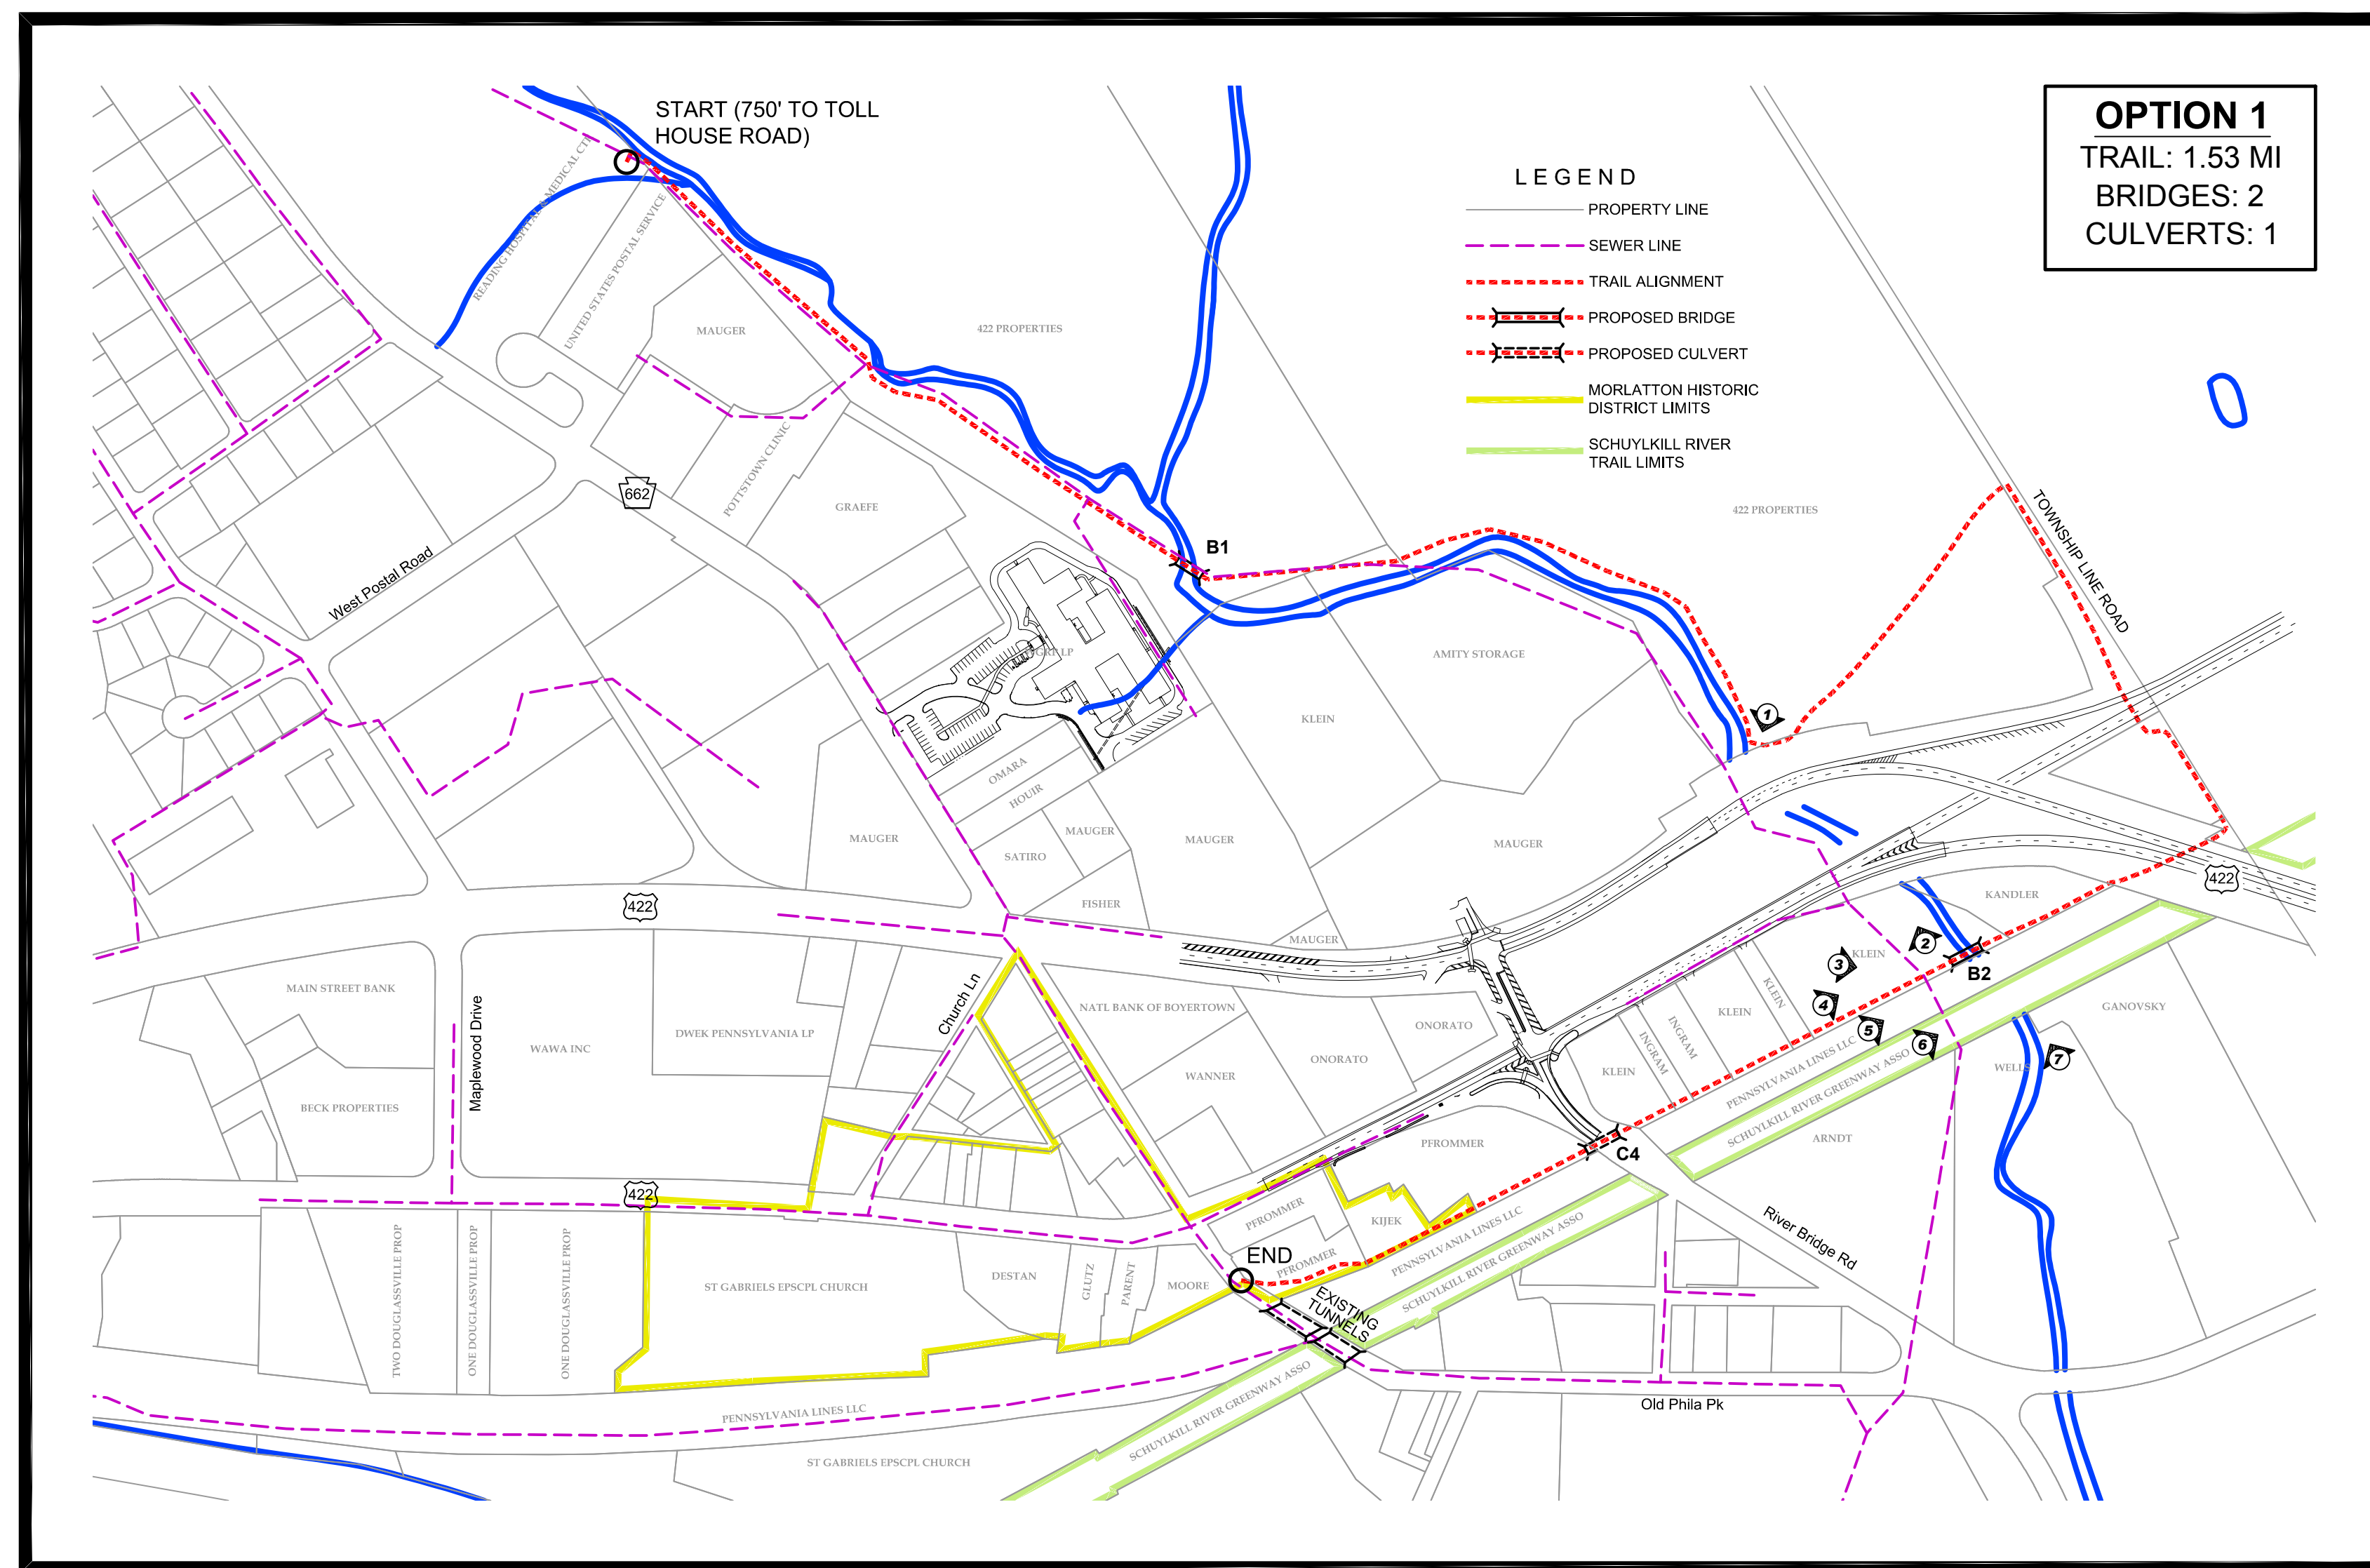

SR 422 Culvert Crossing Options

LEGEND
 # PHOTO LOCATION

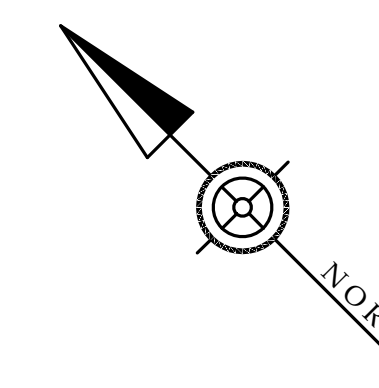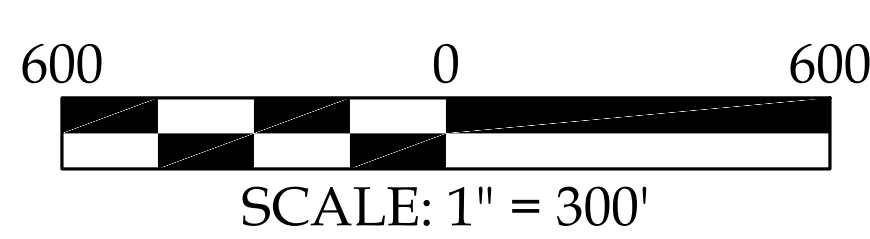

WC
GROUP