



# Baseline Contracting INC.

2800 Quarry Street · Coplay PA 18037 · Phone (610) 799-5859 · Fax (610) 799-5869

January 4, 2018

Attention: All Interested Parties

**Re: Traffic Restrictions  
SR 7203 sec 01B, Berks County  
ECMS #103136 – Blacksmith Road Bridge**

Please be advised that Baseline Contracting, Inc. has been contracted by PennDOT to partially reconstruct the Blacksmith Road Bridge over Manatawny Creek in Amity Township, Berks County, PA. The PennDOT location of the project is SR 7203 sec 01B, Segment 0469, Offset 9341, beginning at station 26+17.01 of the approved Roadway Plans. The coordinates of the bridge are 40.307053, -75.723655,


We intend to set up the long-term detour on January 22, 2018. This detour will be removed and opened to traffic by August 24, 2018. Access for all parties will be the same throughout the project.

Blacksmith Road will be detoured from the intersection of Boyertown Pike to the intersection of Route 662 (Old Swede Road). Local access will be provided to all intersections throughout construction, however, through traffic between McCollough Circle and Sharon Drive will be blocked. A detour map is enclosed for your use.

Any questions or concerns can be directed to Daniel Bauer at Baseline Contracting, Inc., (610) 799-5859.

Sincerely,

BASELINE CONTRACTING, INC.




Alfred F. Bauer, Jr.  
President

AFB:kmn

Enc.

DISTRICT	COUNTY	ROUTE
5-0	BERKS	T-469
AMITY TOWNSHIP		
REVISION NUMBER	REVISIONS	

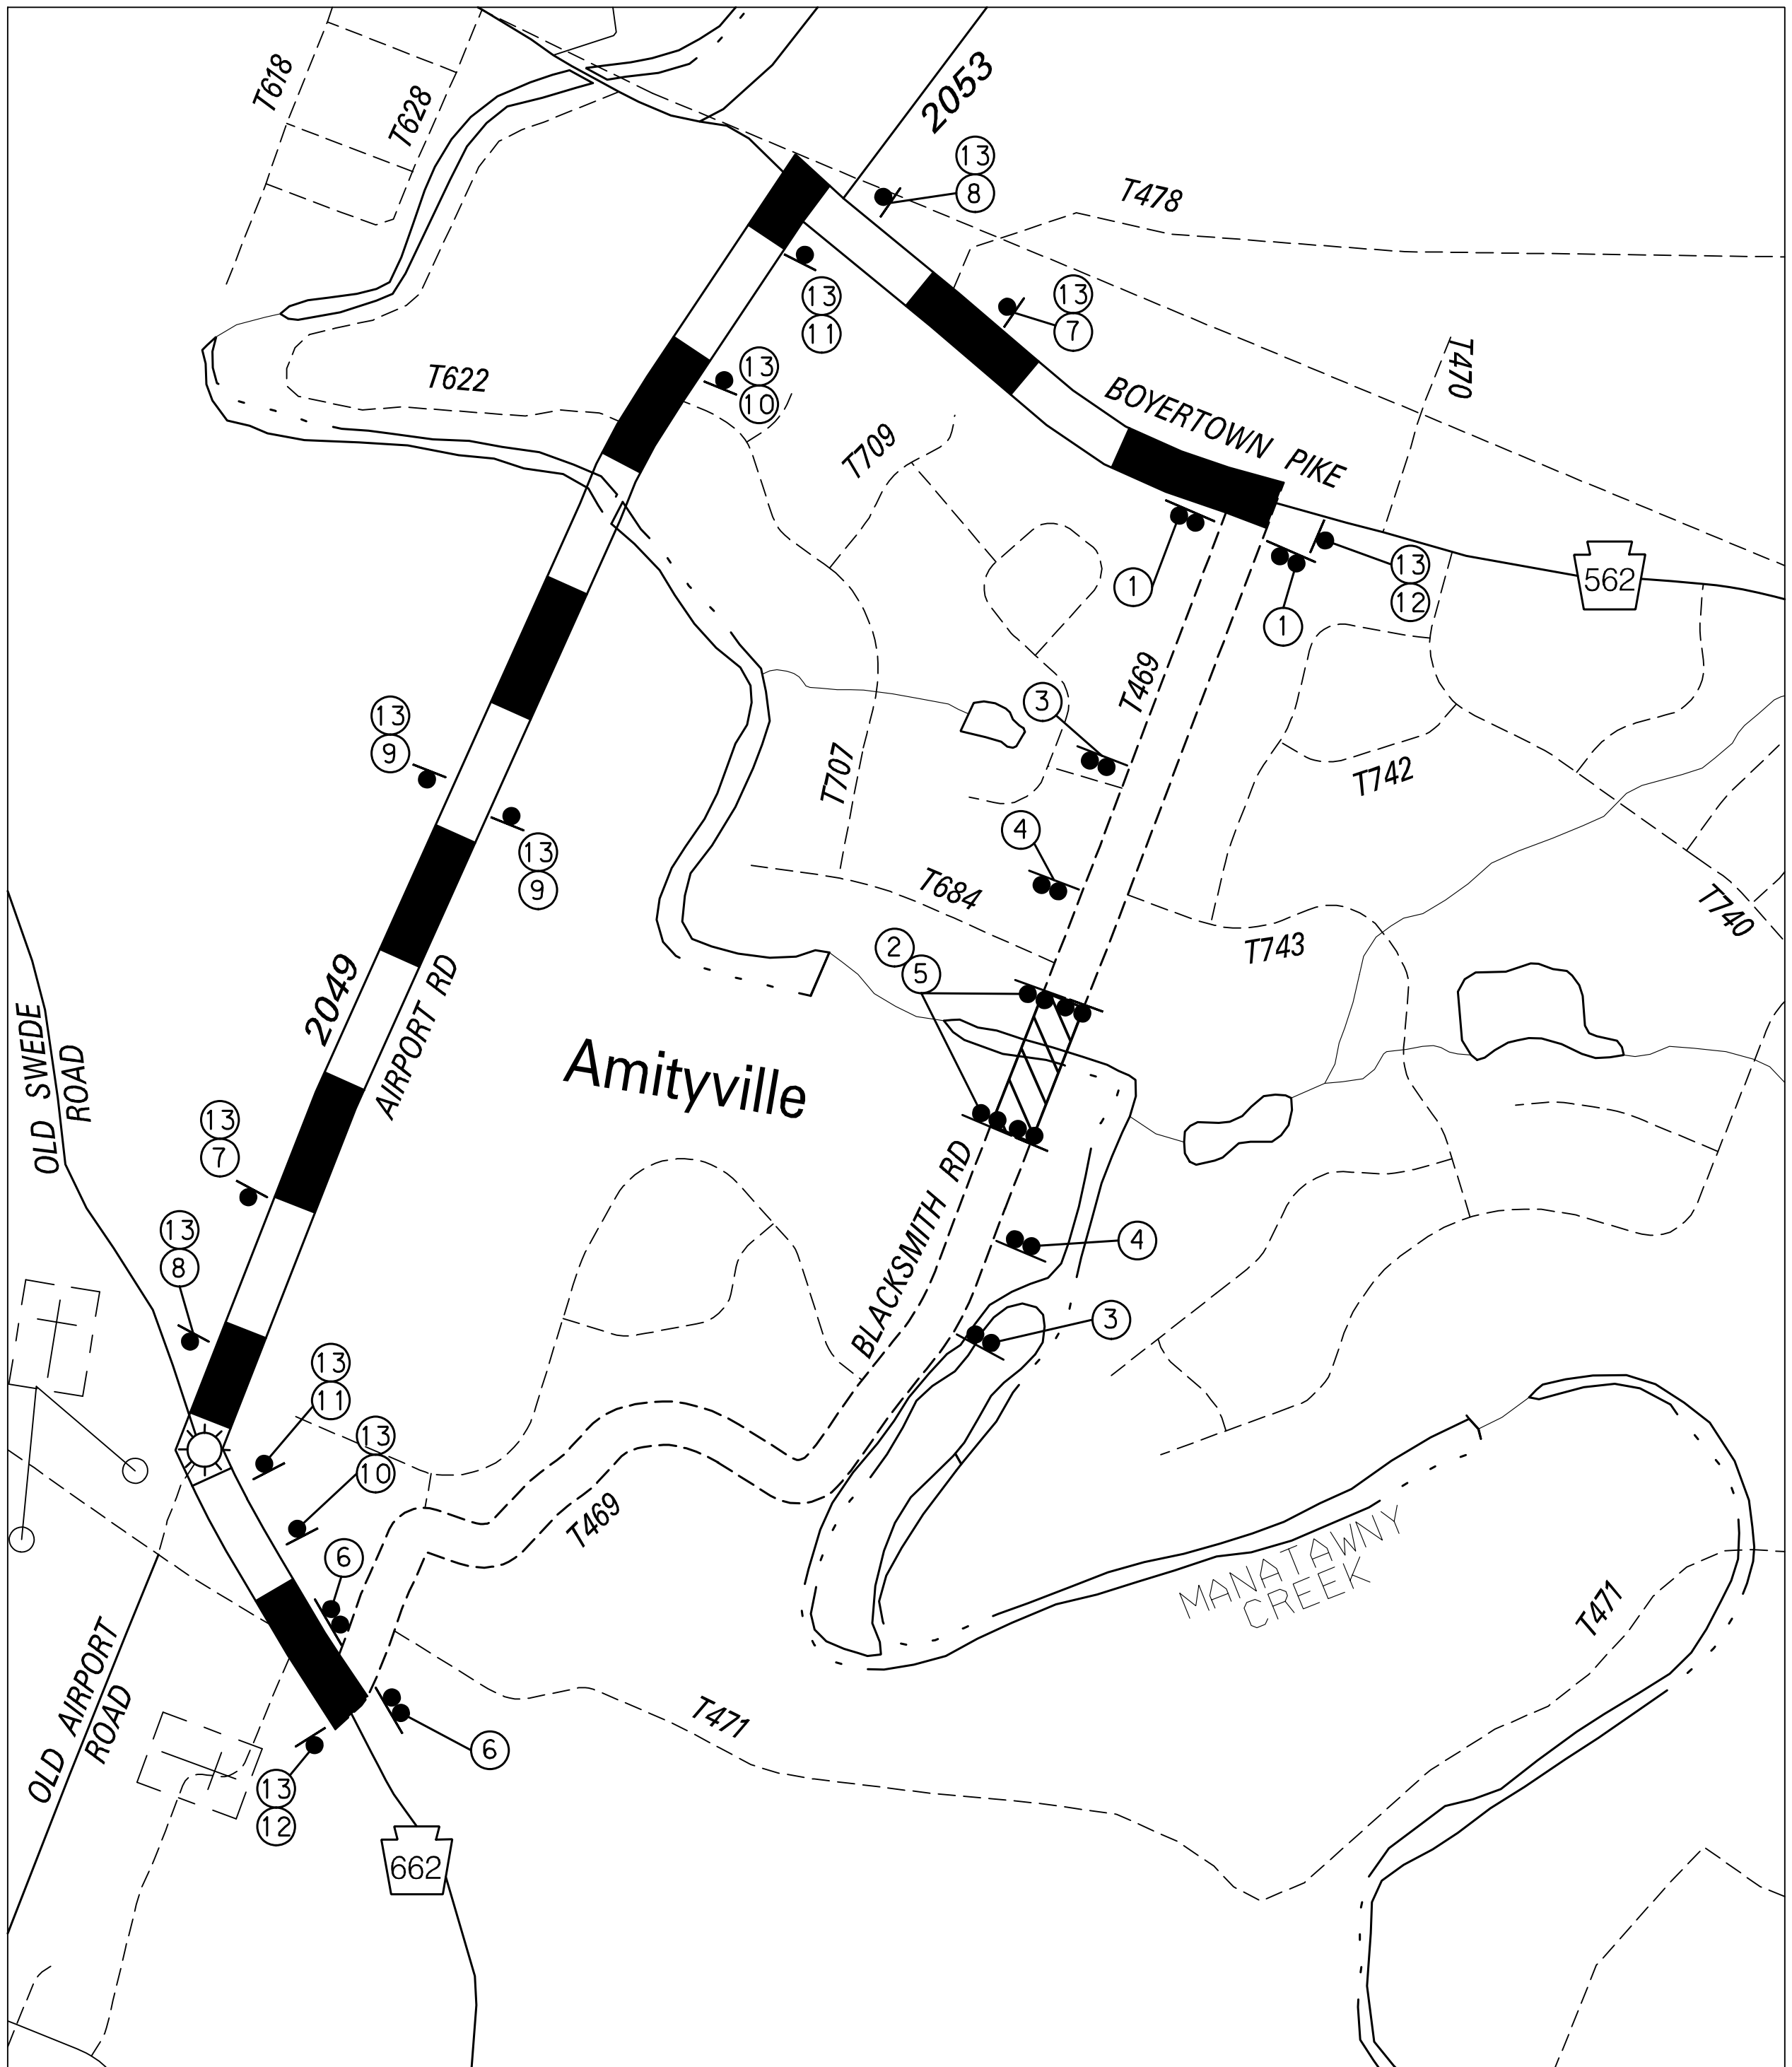

**LEGEND**

- DETOUR ROUTE (LENGTH = 2.0 MILES)
- STATE HIGHWAY
- TOWNSHIP ROAD
- WORK AREA
- SIGN LOCATION, POST MOUNTED, TYPE B
- TYPE III BARRICADE
- EXISTING TRAFFIC SIGNAL

**DETOUR MAP**  
SCALE IN MILES

0      1/4      1/2

**TRAFFIC CONTROL PLAN**