


SETBACK DIAGRAM FOR ACCESSORY STRUCTURES

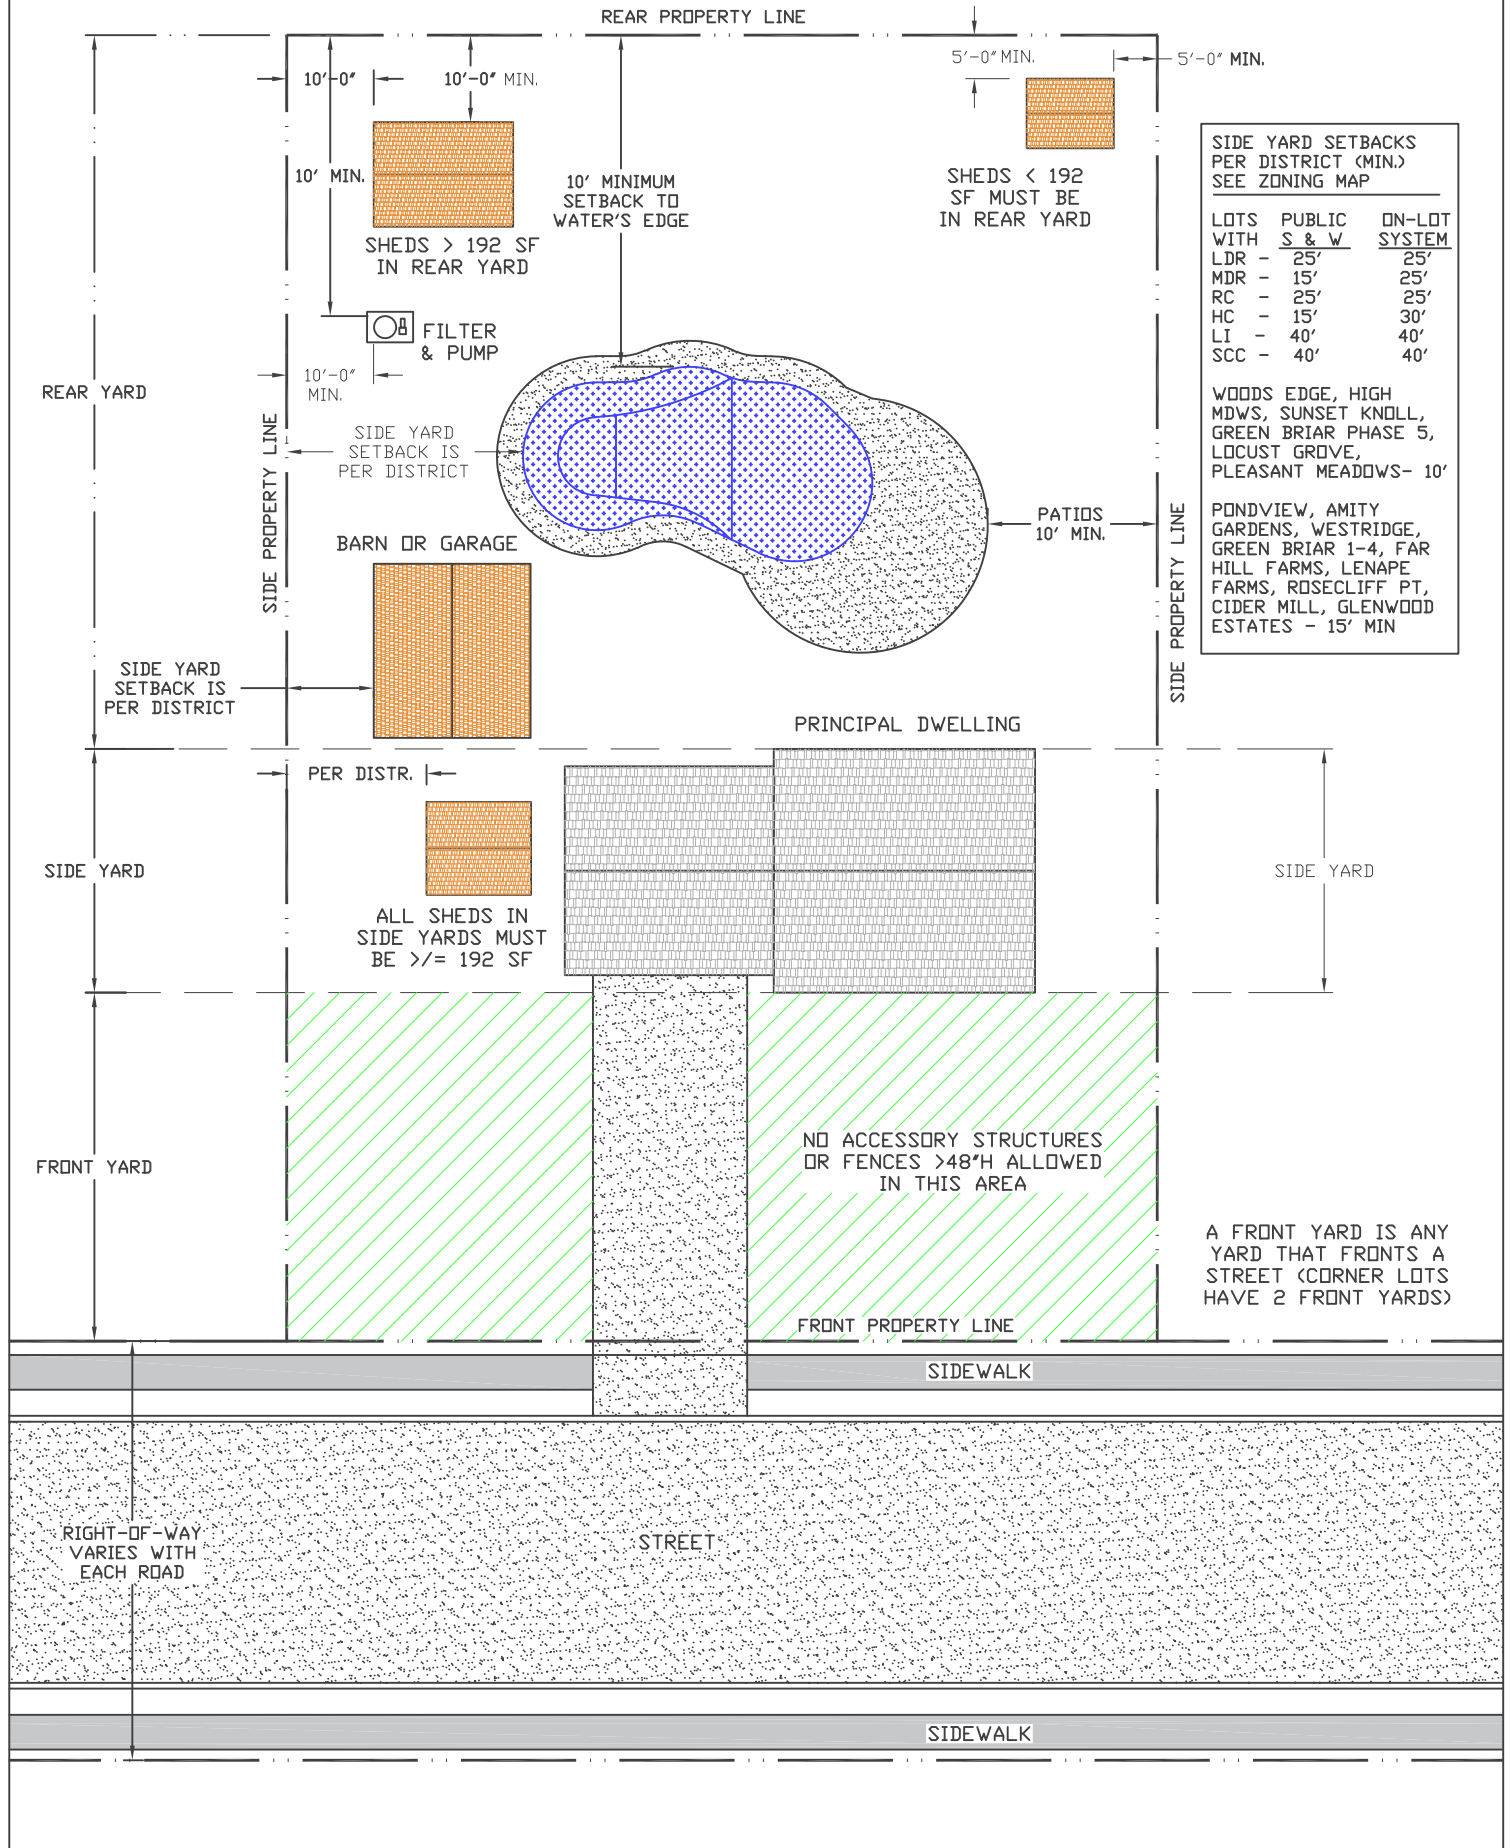

SIDE YARD SETBACKS PER DISTRICT (MIN.) SEE ZONING MAP

| LOTS WITH S & W | PUBLIC | ON-LOT SYSTEM |
|-----------------|--------|---------------|
| LDR - 25' | | 25' |
| MDR - 15' | | 25' |
| RC - 25' | | 25' |
| HC - 15' | | 30' |
| LI - 40' | | 40' |
| SCC - 40' | | 40' |

WOODS EDGE, HIGH MDWS, SUNSET KNOLL, GREEN BRIAR PHASE 5, LOCUST GROVE, PLEASANT MEADOWS - 10'

PONDVIEW, AMITY GARDENS, WESTRIDGE, GREEN BRIAR 1-4, FAR HILL FARMS, LENAPE FARMS, ROSECLIFF PT, CIDER MILL, GLENWOOD ESTATES - 15' MIN