


# Amity Township Sanitary Sewer System

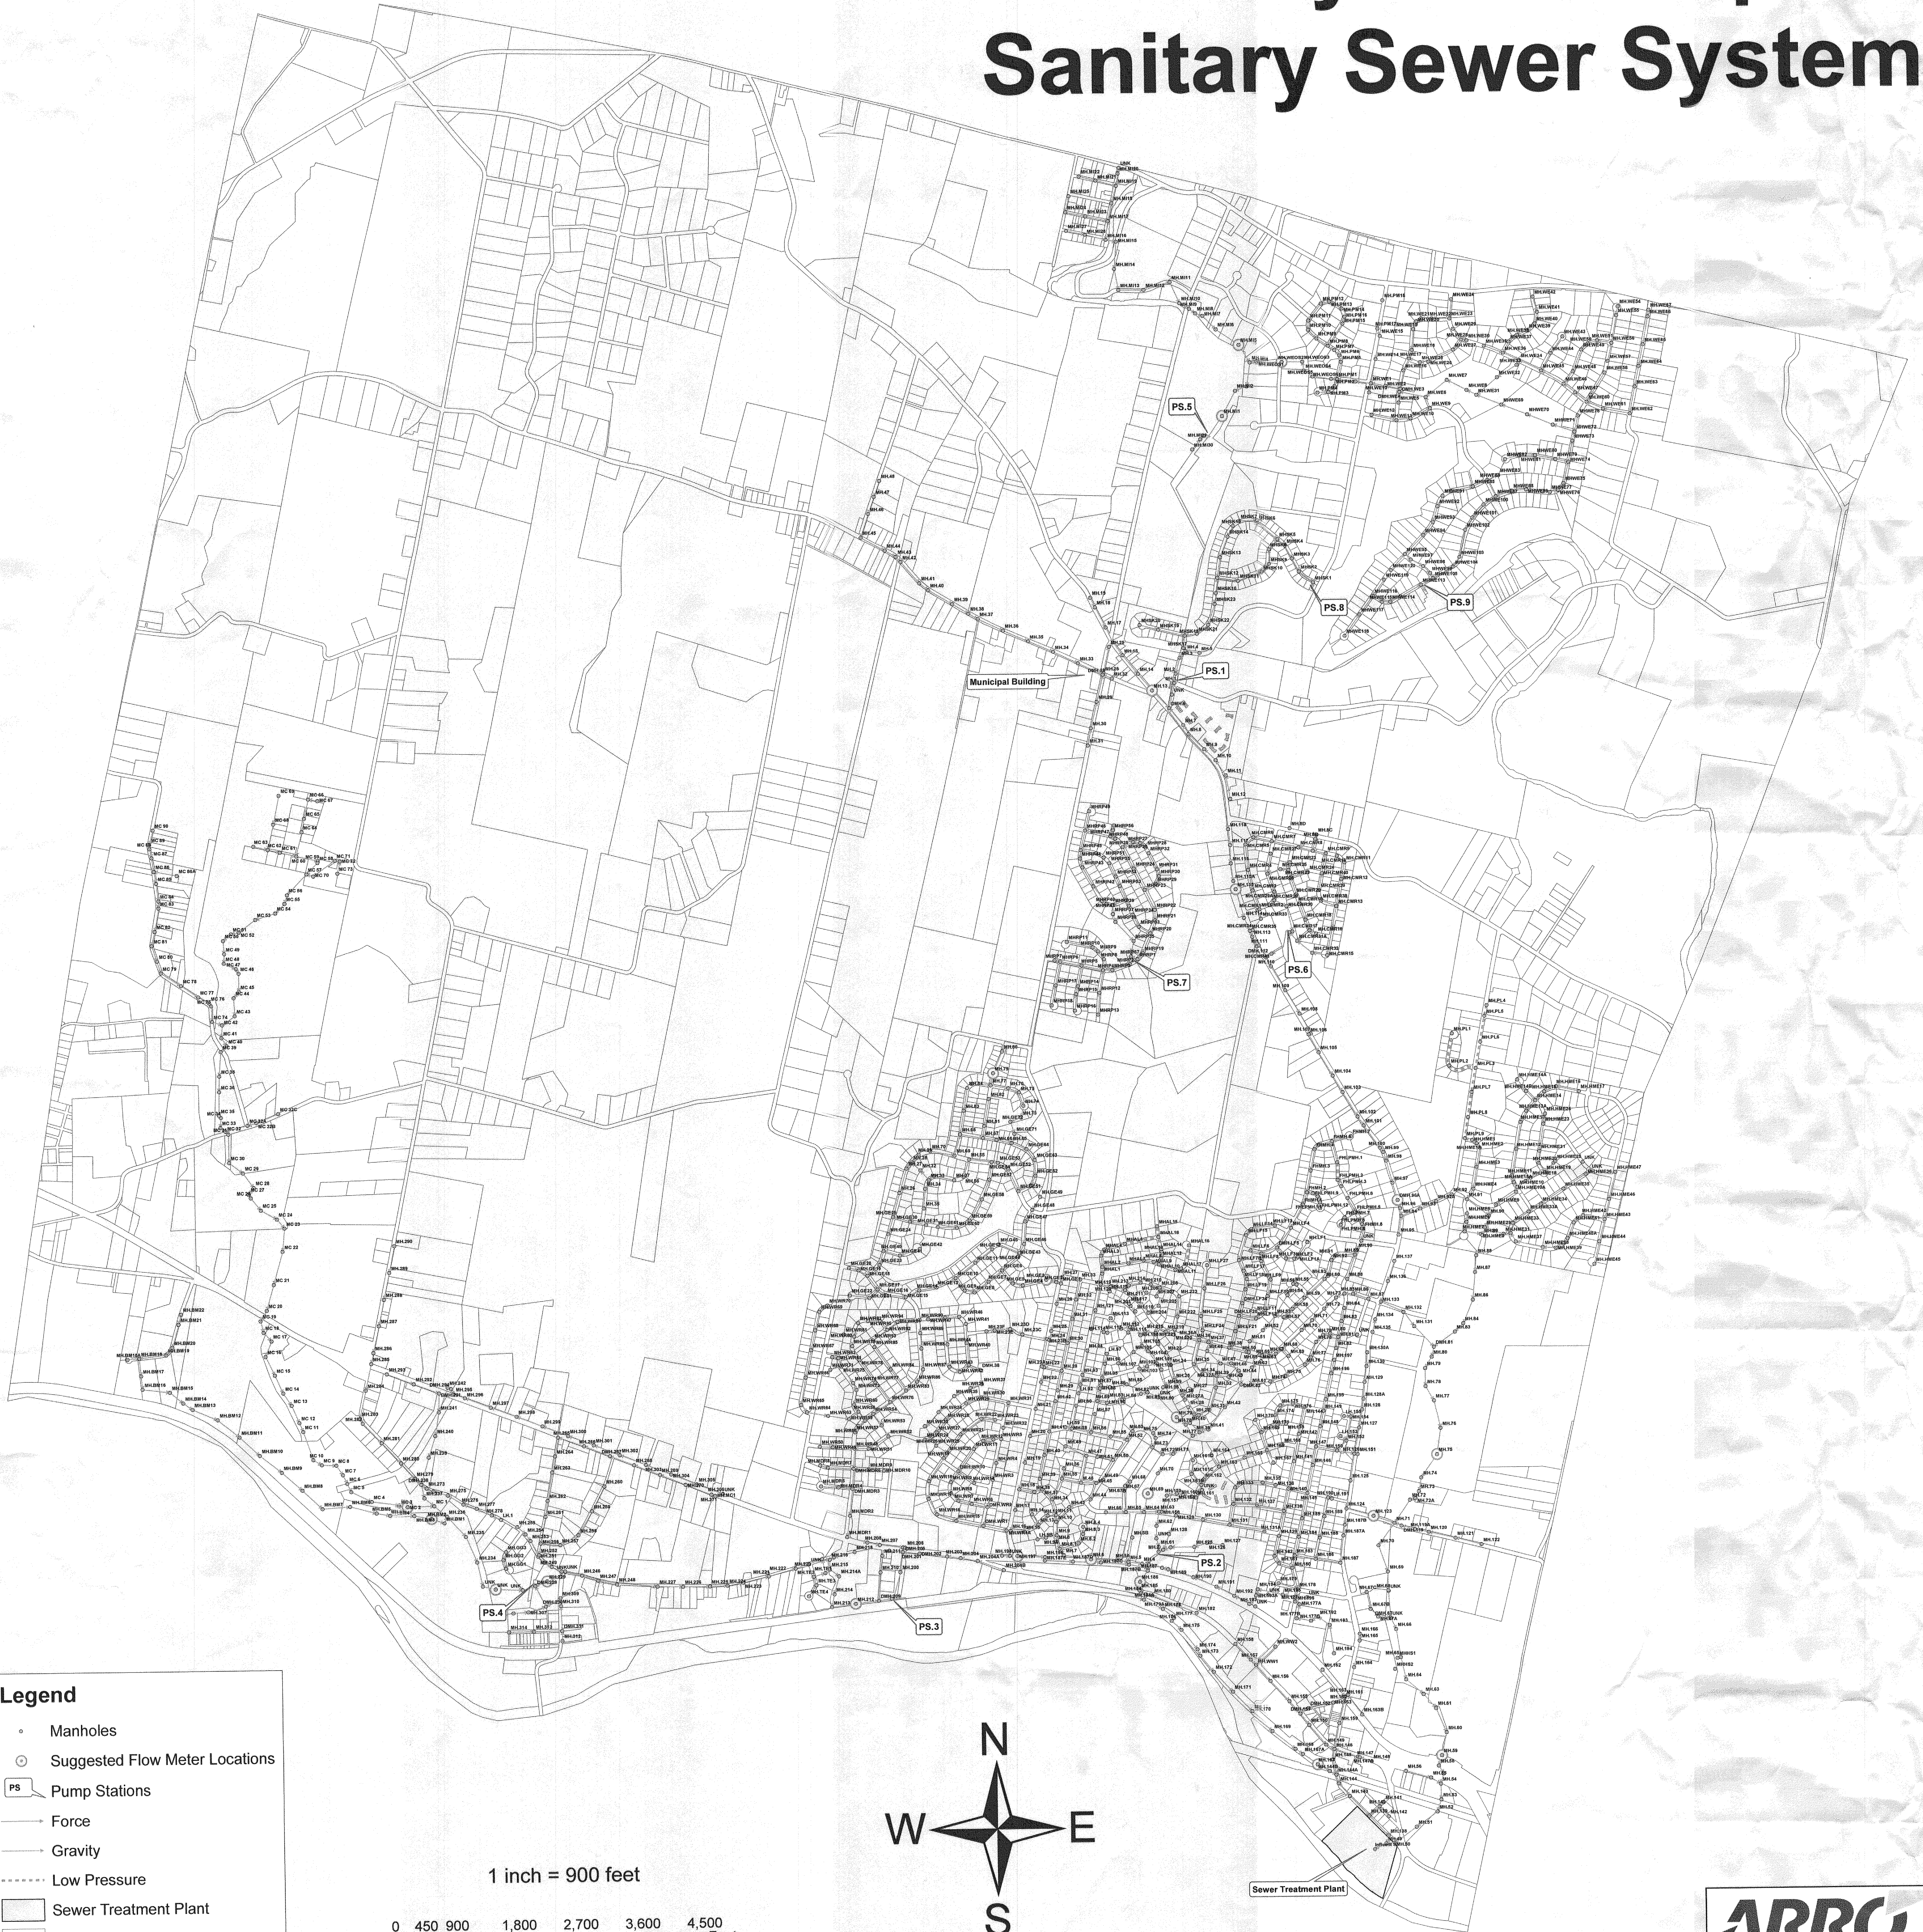

**Legend**

- Manholes
- Suggested Flow Meter Locations
- PS Pump Stations
- Force
- Gravity
- Low Pressure
- ▭ Sewer Treatment Plant
- ▭ Parcel

1 inch = 900 feet

0 450 900 1,800 2,700 3,600 4,500 Feet

